




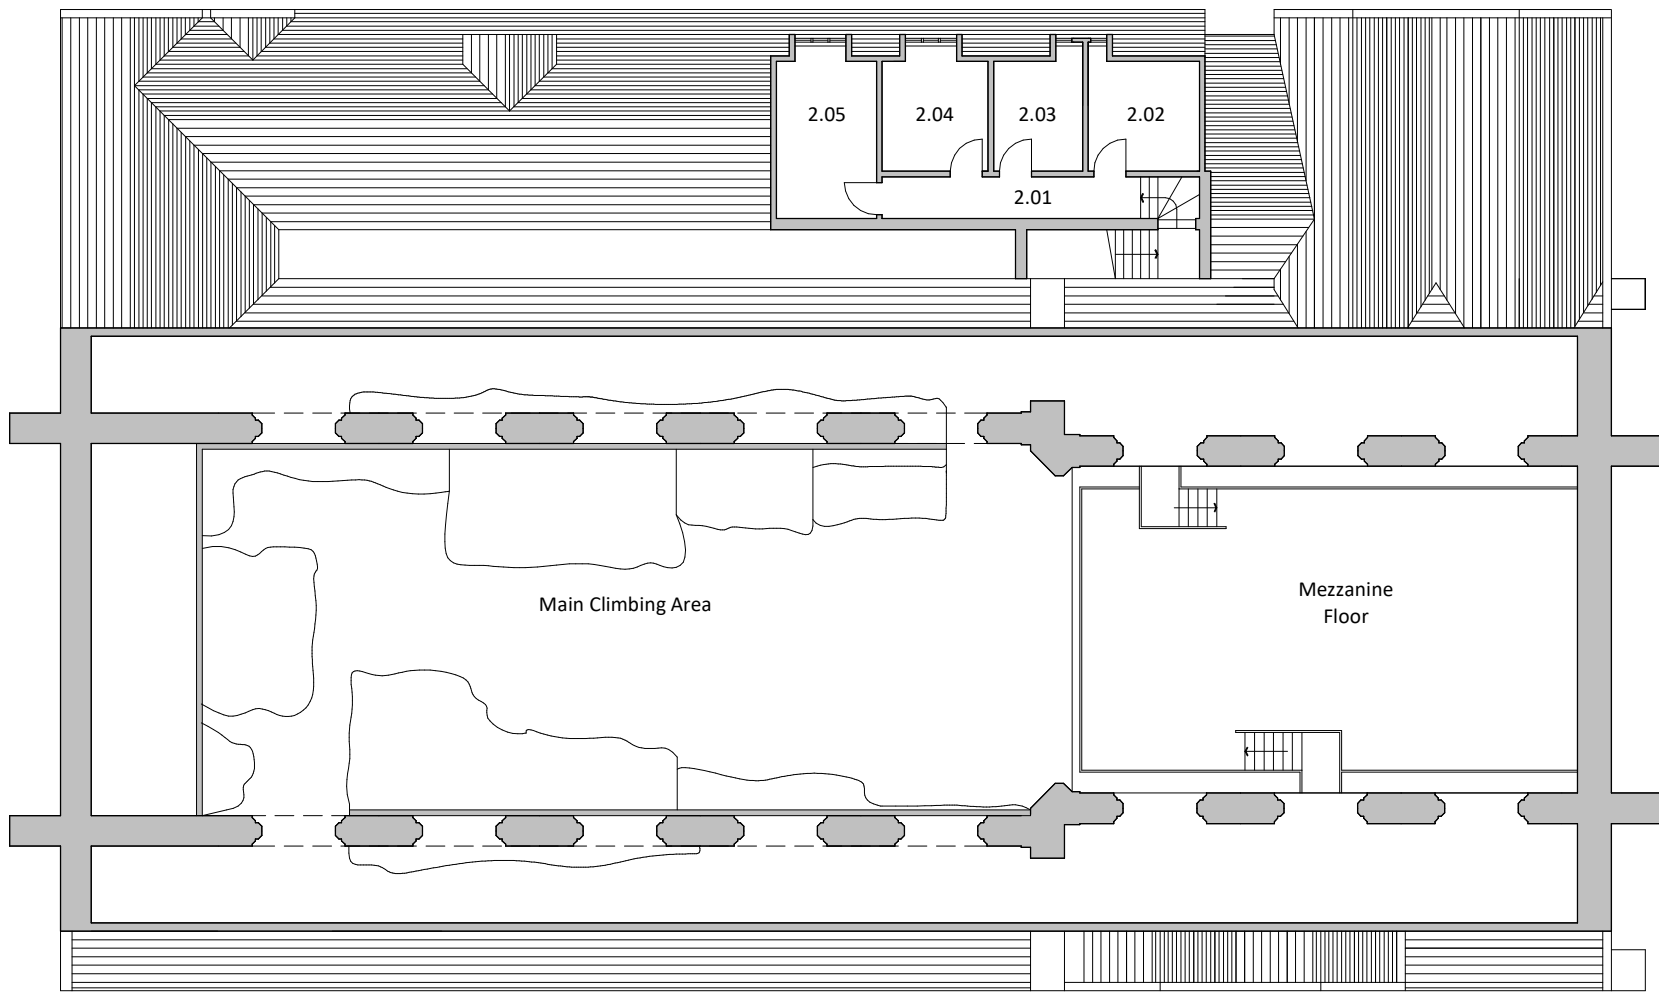


Second Floor as Existing
1 : 200

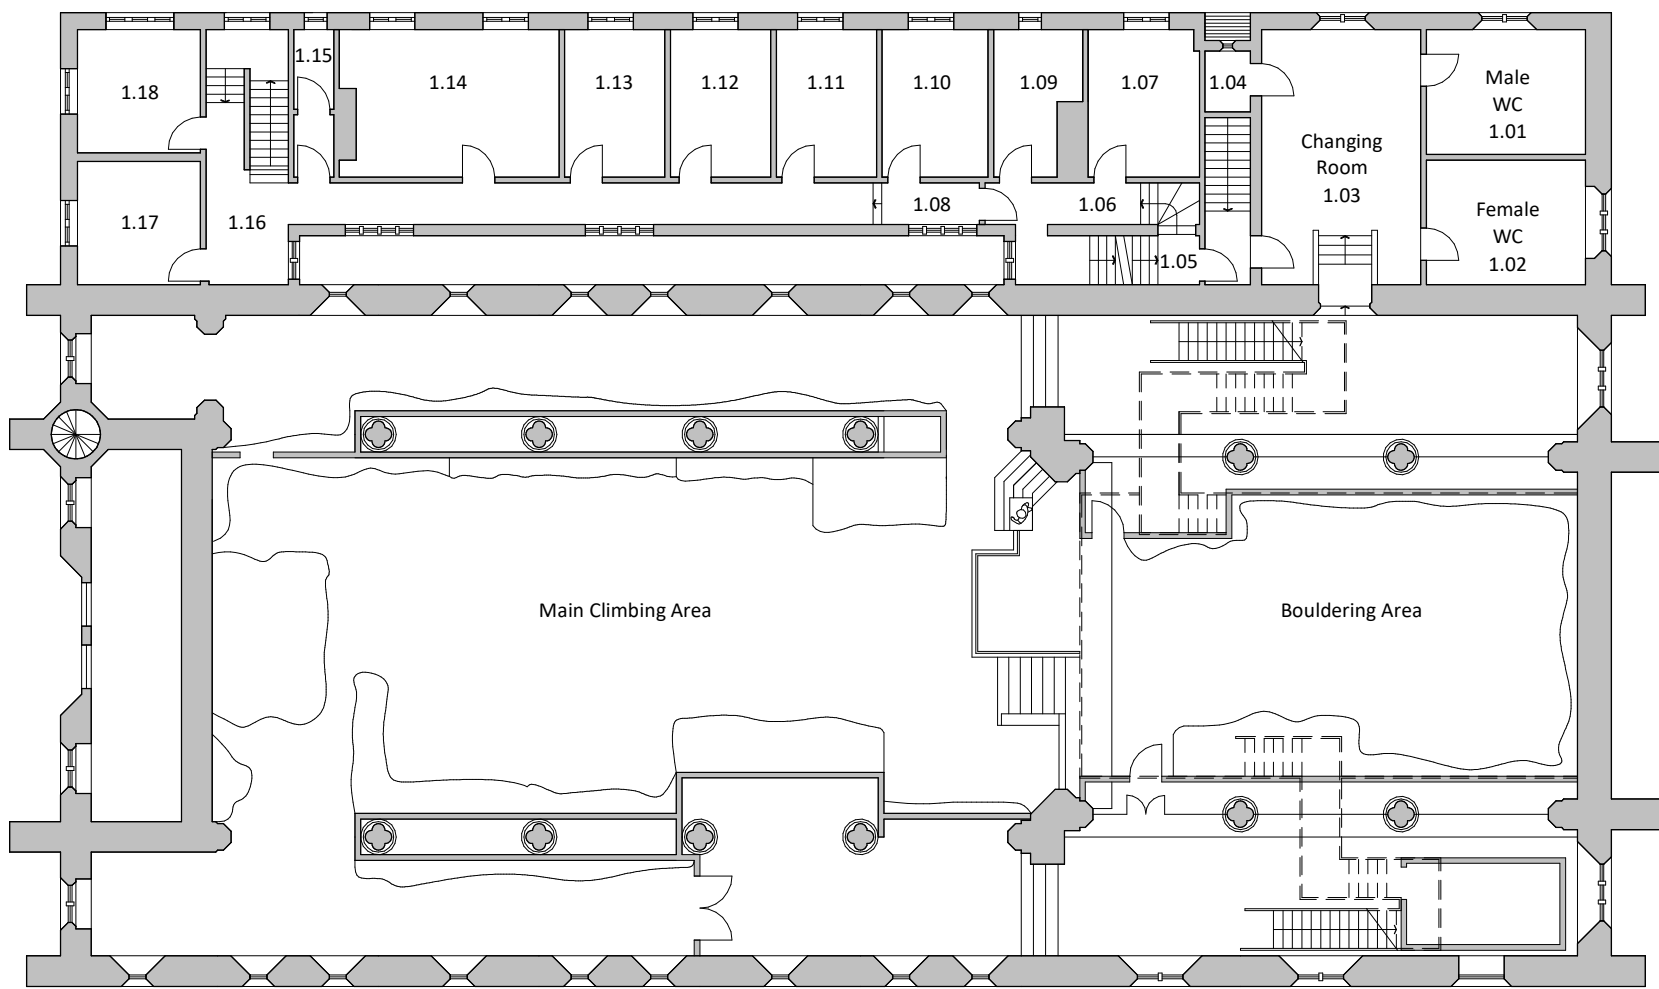

First Floor as Existing
1 : 200

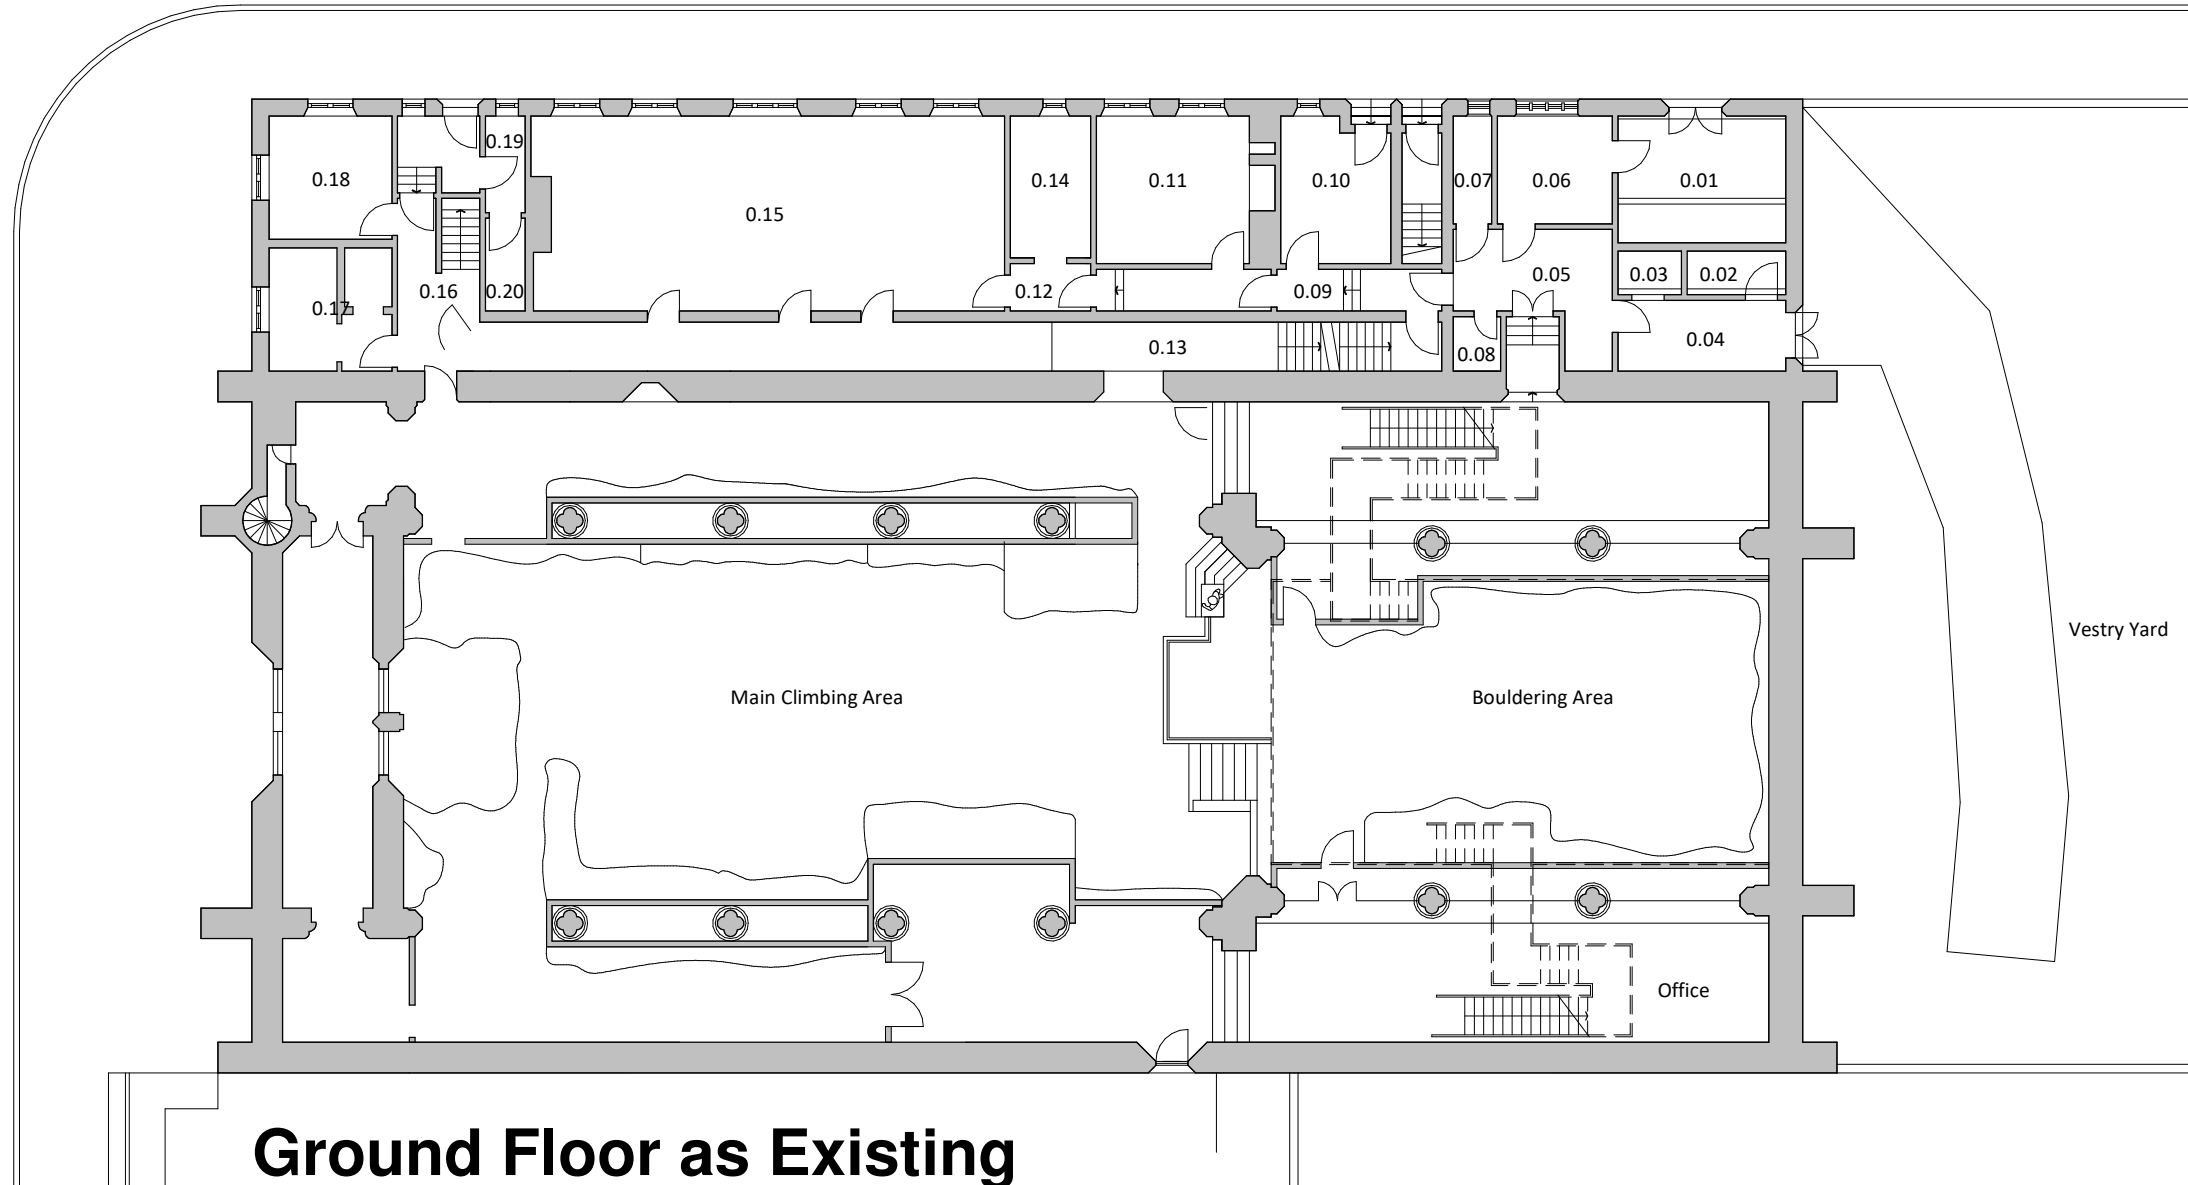

Ground Floor as Existing
1 : 200

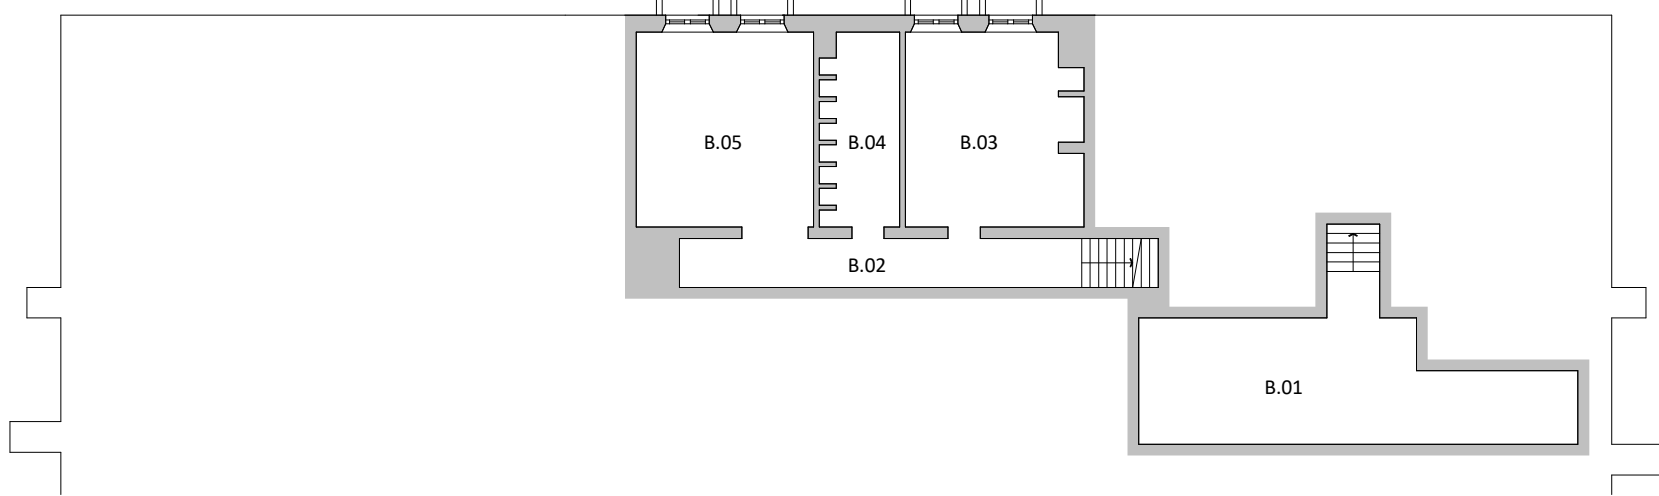


Basement as Existing
1 : 200




North Elevation as Existing
1 : 200



South Elevation as Existing
1 : 200

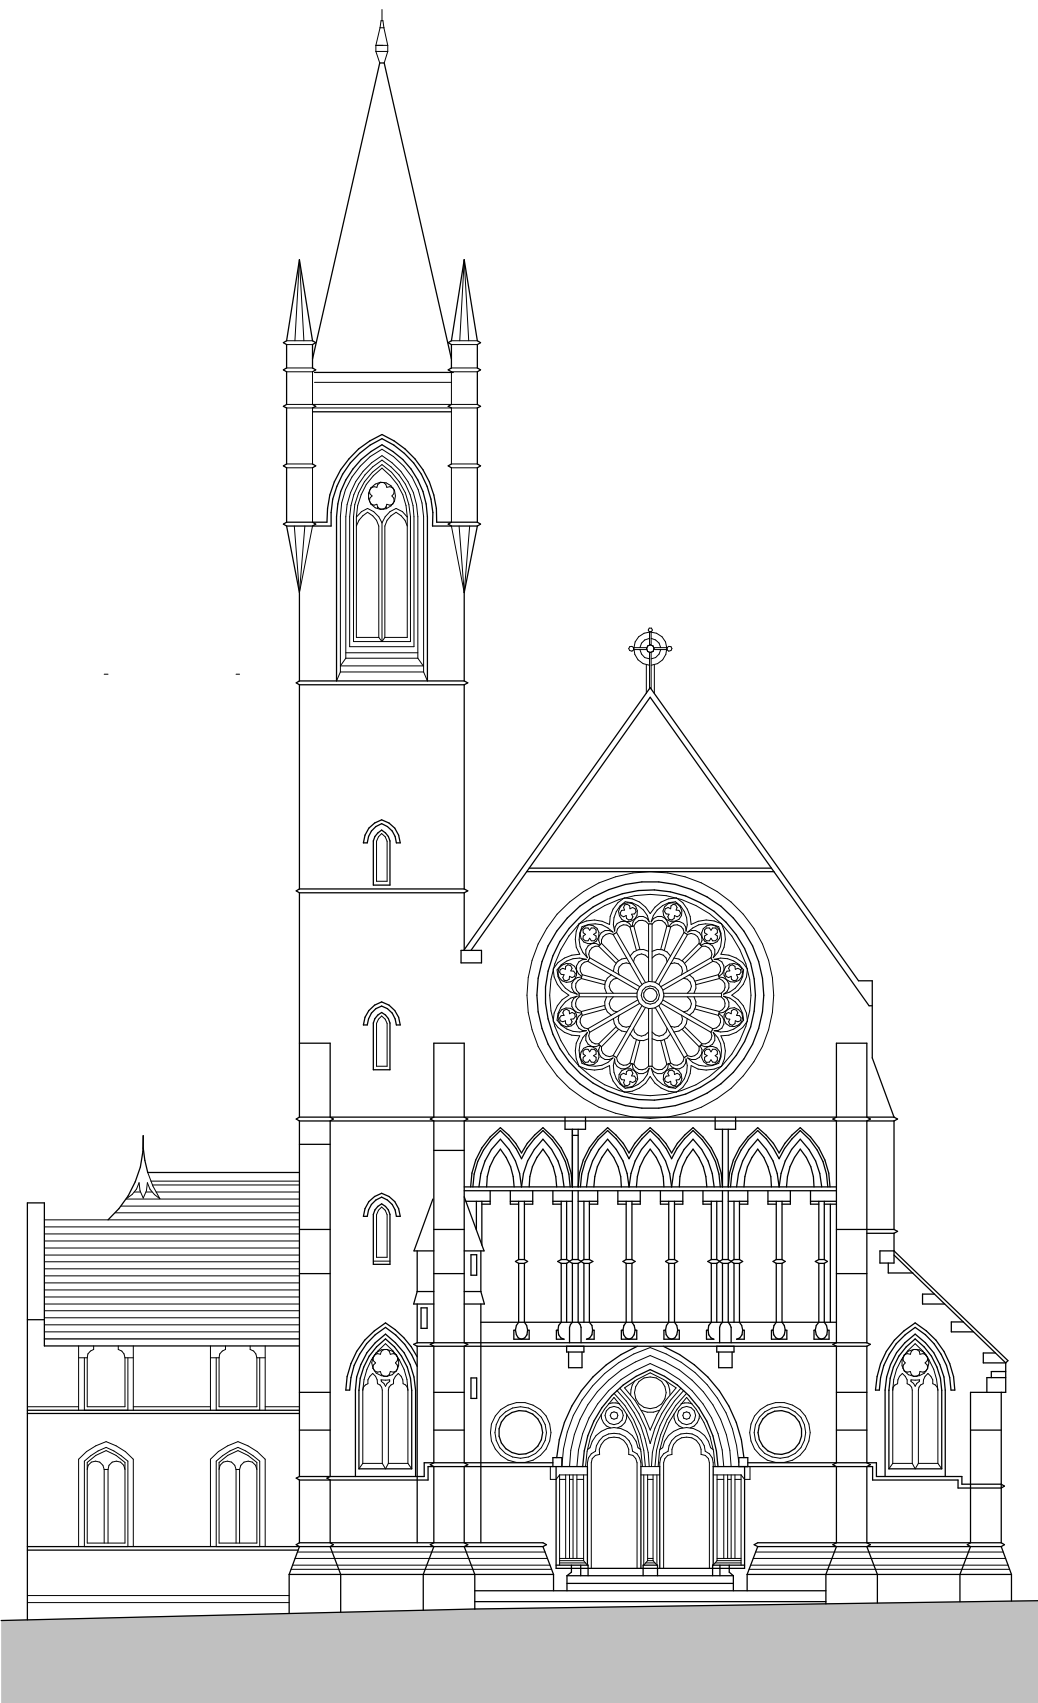

East Elevation as Existing
1 : 200

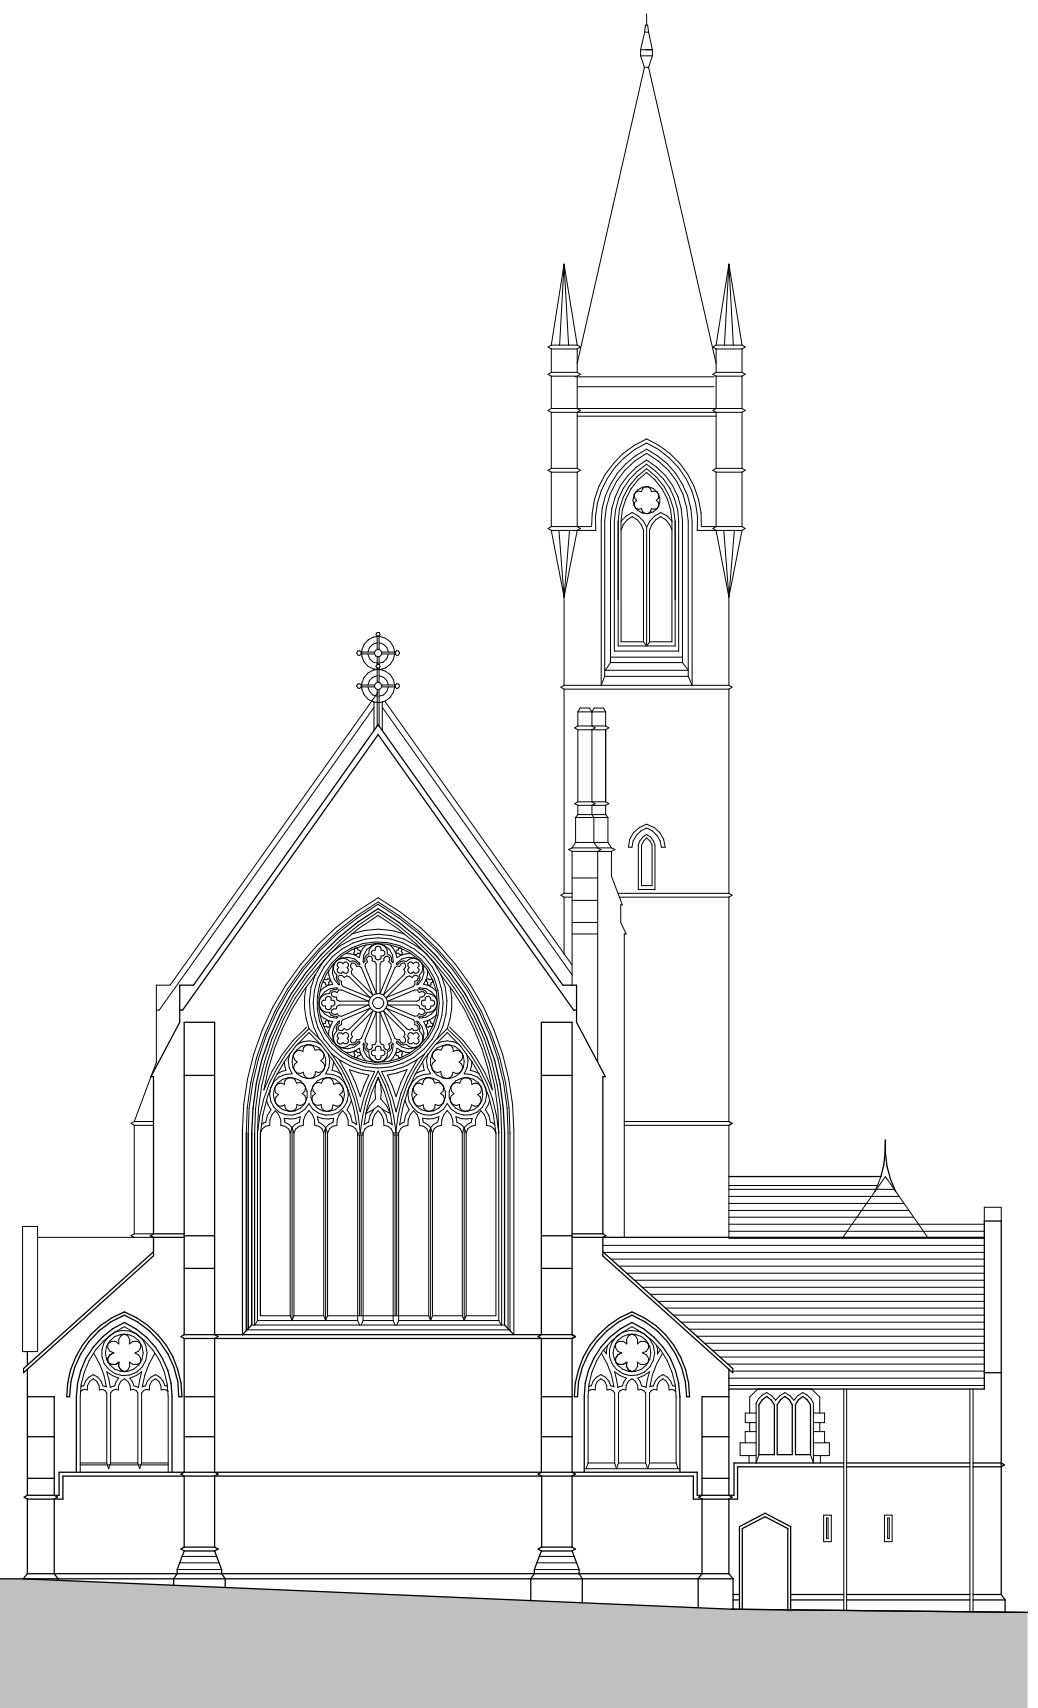


West Elevation - Gregory Street
1 : 200

DO NOT SCALE FROM THIS DRAWING.
ALL DIMENSIONS MUST BE CHECKED ON SITE BY
CONTRACTOR PRIOR TO CONSTRUCTION, MANUFACTURE OF
ANY COMPONENTS AND ORDERING OF MATERIALS AND
EQUIPMENT.

THIS DRAWING AND ASSOCIATED COPYRIGHT REMAINS THE
PROPERTY OF BERNARD TAYLOR PARTNERSHIP LIMITED
UNLESS OTHERWISE AGREED. ANY UNAUTHORISED USE,
REPRODUCTION OR DISTRIBUTION OF THESE PLANS WITHOUT
KNOWLEDGE, WHETHER IN WHOLE OR IN PART, IS
EXPRESSLY PROHIBITED.

ALL MATERIALS AND WORKMANSHIP TO BE IN ACCORDANCE
WITH THE CURRENT BRITISH STANDARDS AND CODES OF
PRACTICE.

2 0 2 4 6 8 10
SCALE
1 : 200
m

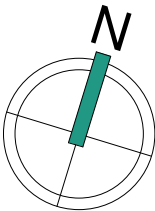

Rev	Date	Int	Description
-----	------	-----	-------------



CLIENT:
Manchester Vineyard

PROJECT:
St. Benedict's Church, Ardwick, Manchester

DESCRIPTION:
Existing Floor Plans and Elevations

PURPOSE OF ISSUE:
Planning

DRAWN BY:	CHECKED	DATE:	SCALE @ A1:
AG	AP	10.06.26	1 : 200

JOB NO:	STATUS CODE:	DRAWING NO:	REV
4960	S2	105	

FILE IDENTIFIER:
SB-BTP-00-ZZ-DR-A-4960_105

Elizabeth House 486 Didsbury Road Heaton Mersey Stockport SK4 3BS
0161 443 1221 info@bernardtaylor.co.uk www.btparchitects.co.uk