
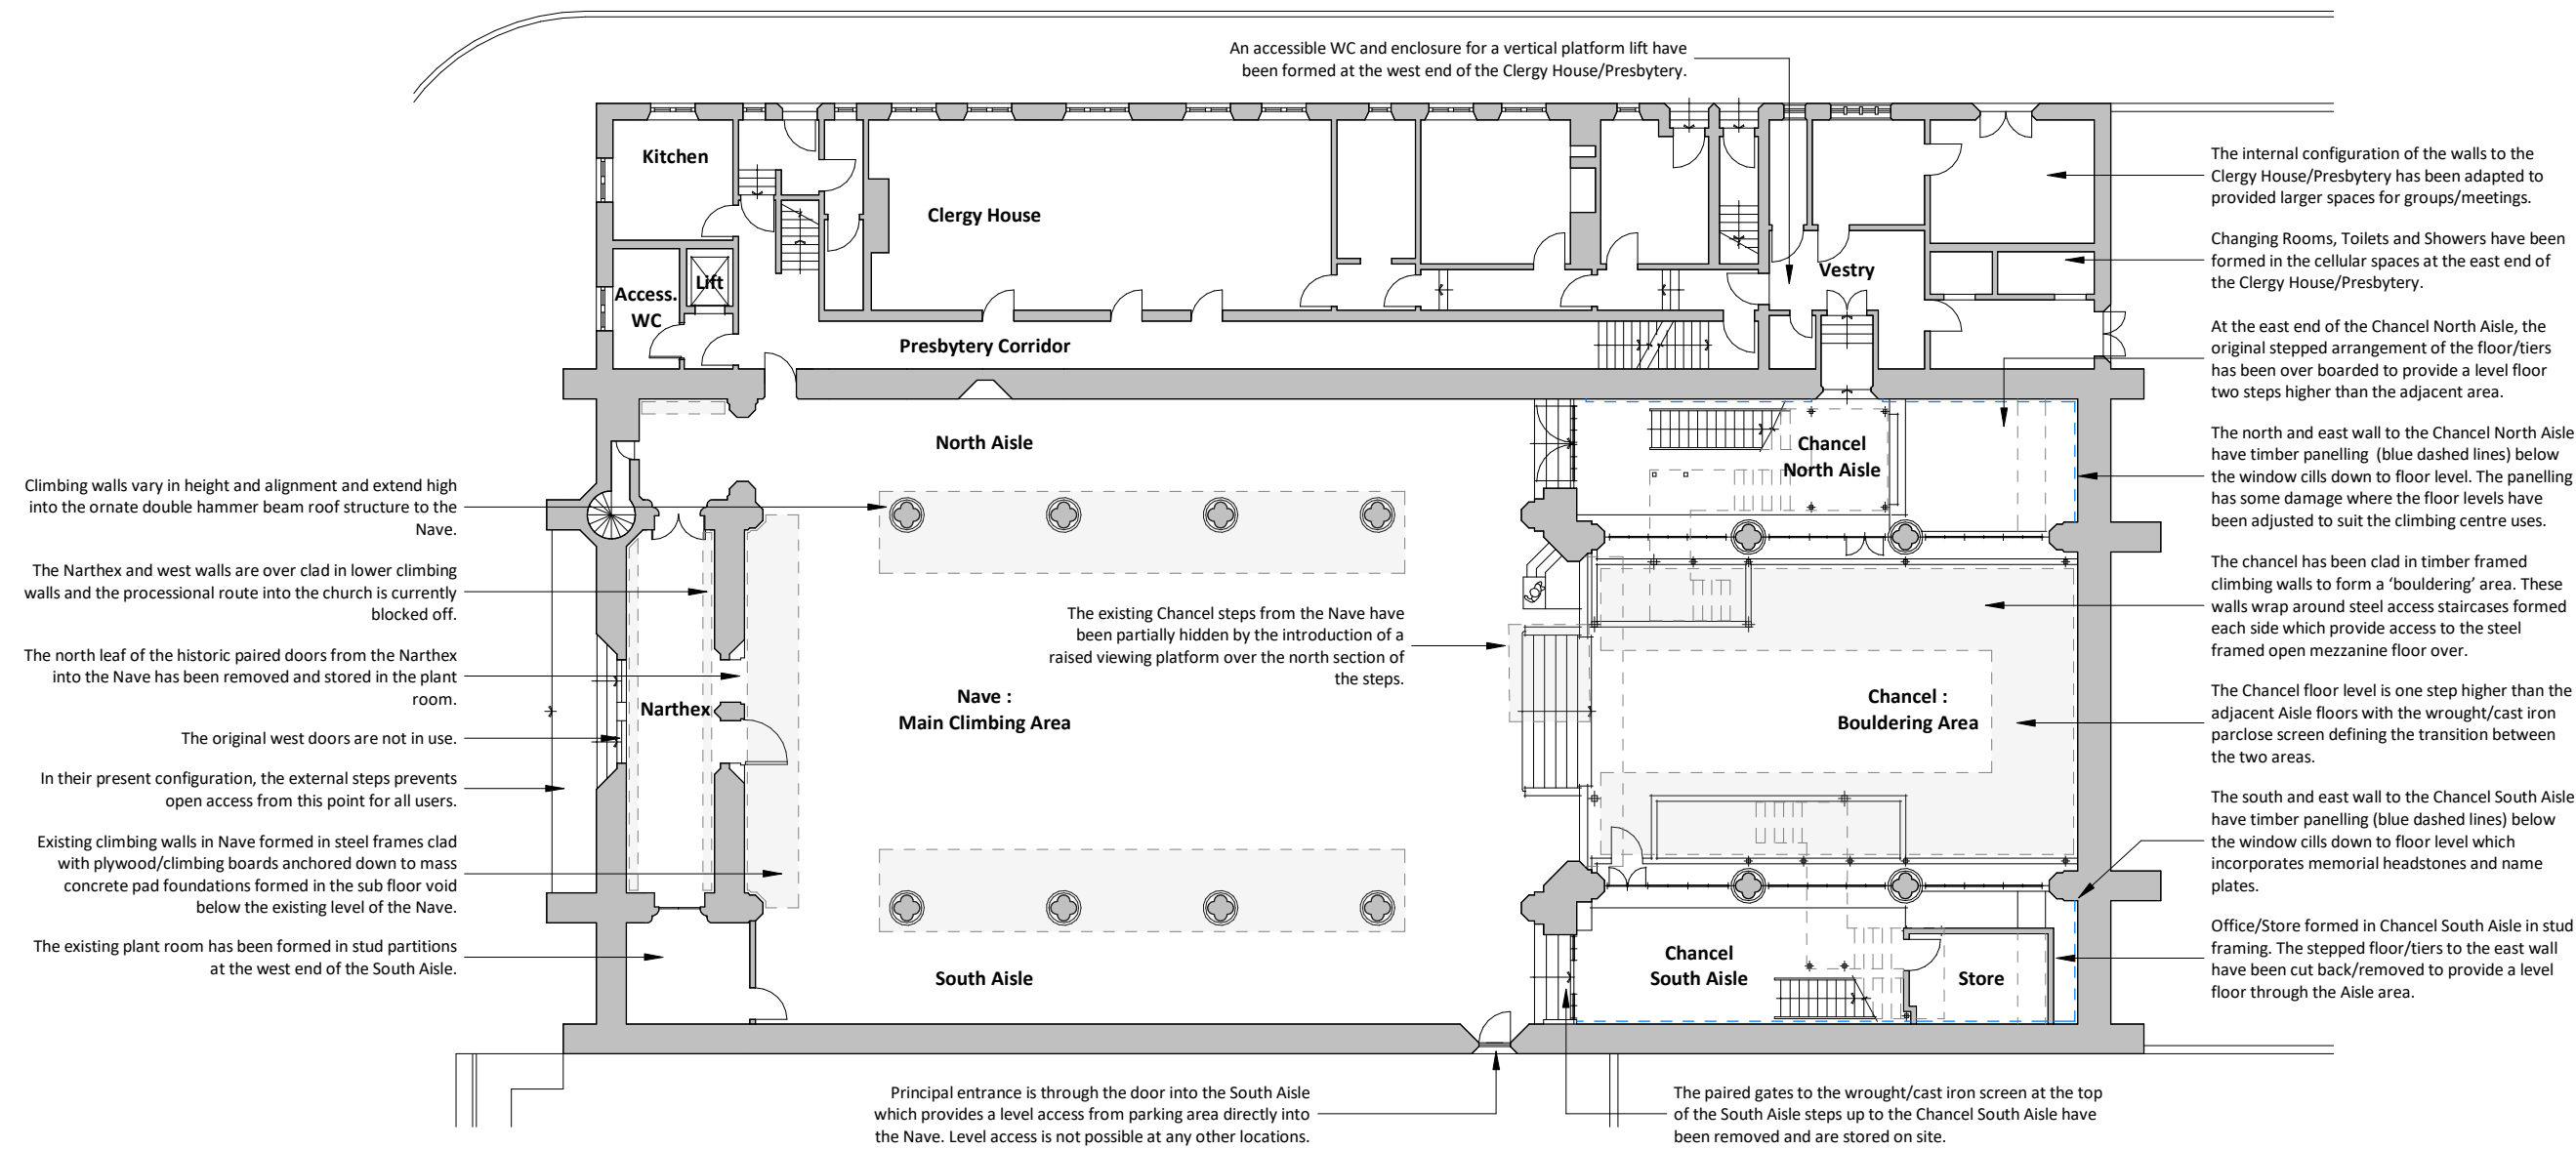



DO NOT SCALE FROM THIS DRAWING.
ALL DIMENSIONS MUST BE CHECKED ON SITE BY CONTRACTOR PRIOR TO CONSTRUCTION. MANUFACTURE OF ANY COMPONENTS AND ORDERING OF MATERIALS AND EQUIPMENT.

THIS DRAWING AND ASSOCIATED COPYRIGHT REMAINS THE PROPERTY OF BERNARD TAYLOR PARTNERSHIP LIMITED UNLESS OTHERWISE AGREED. ANY UNAUTHORISED USE, REPRODUCTION OR DISTRIBUTION OF THESE PLANS WITHOUT KNOWLEDGE, WHETHER IN WHOLE OR IN PART, IS EXPRESSLY PROHIBITED.


ALL MATERIALS AND WORKMANSHIP TO BE IN ACCORDANCE WITH THE CURRENT BRITISH STANDARDS AND CODES OF PRACTICE.

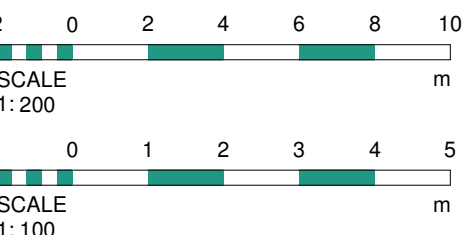

00 Ground Floor as Existing
1 : 200

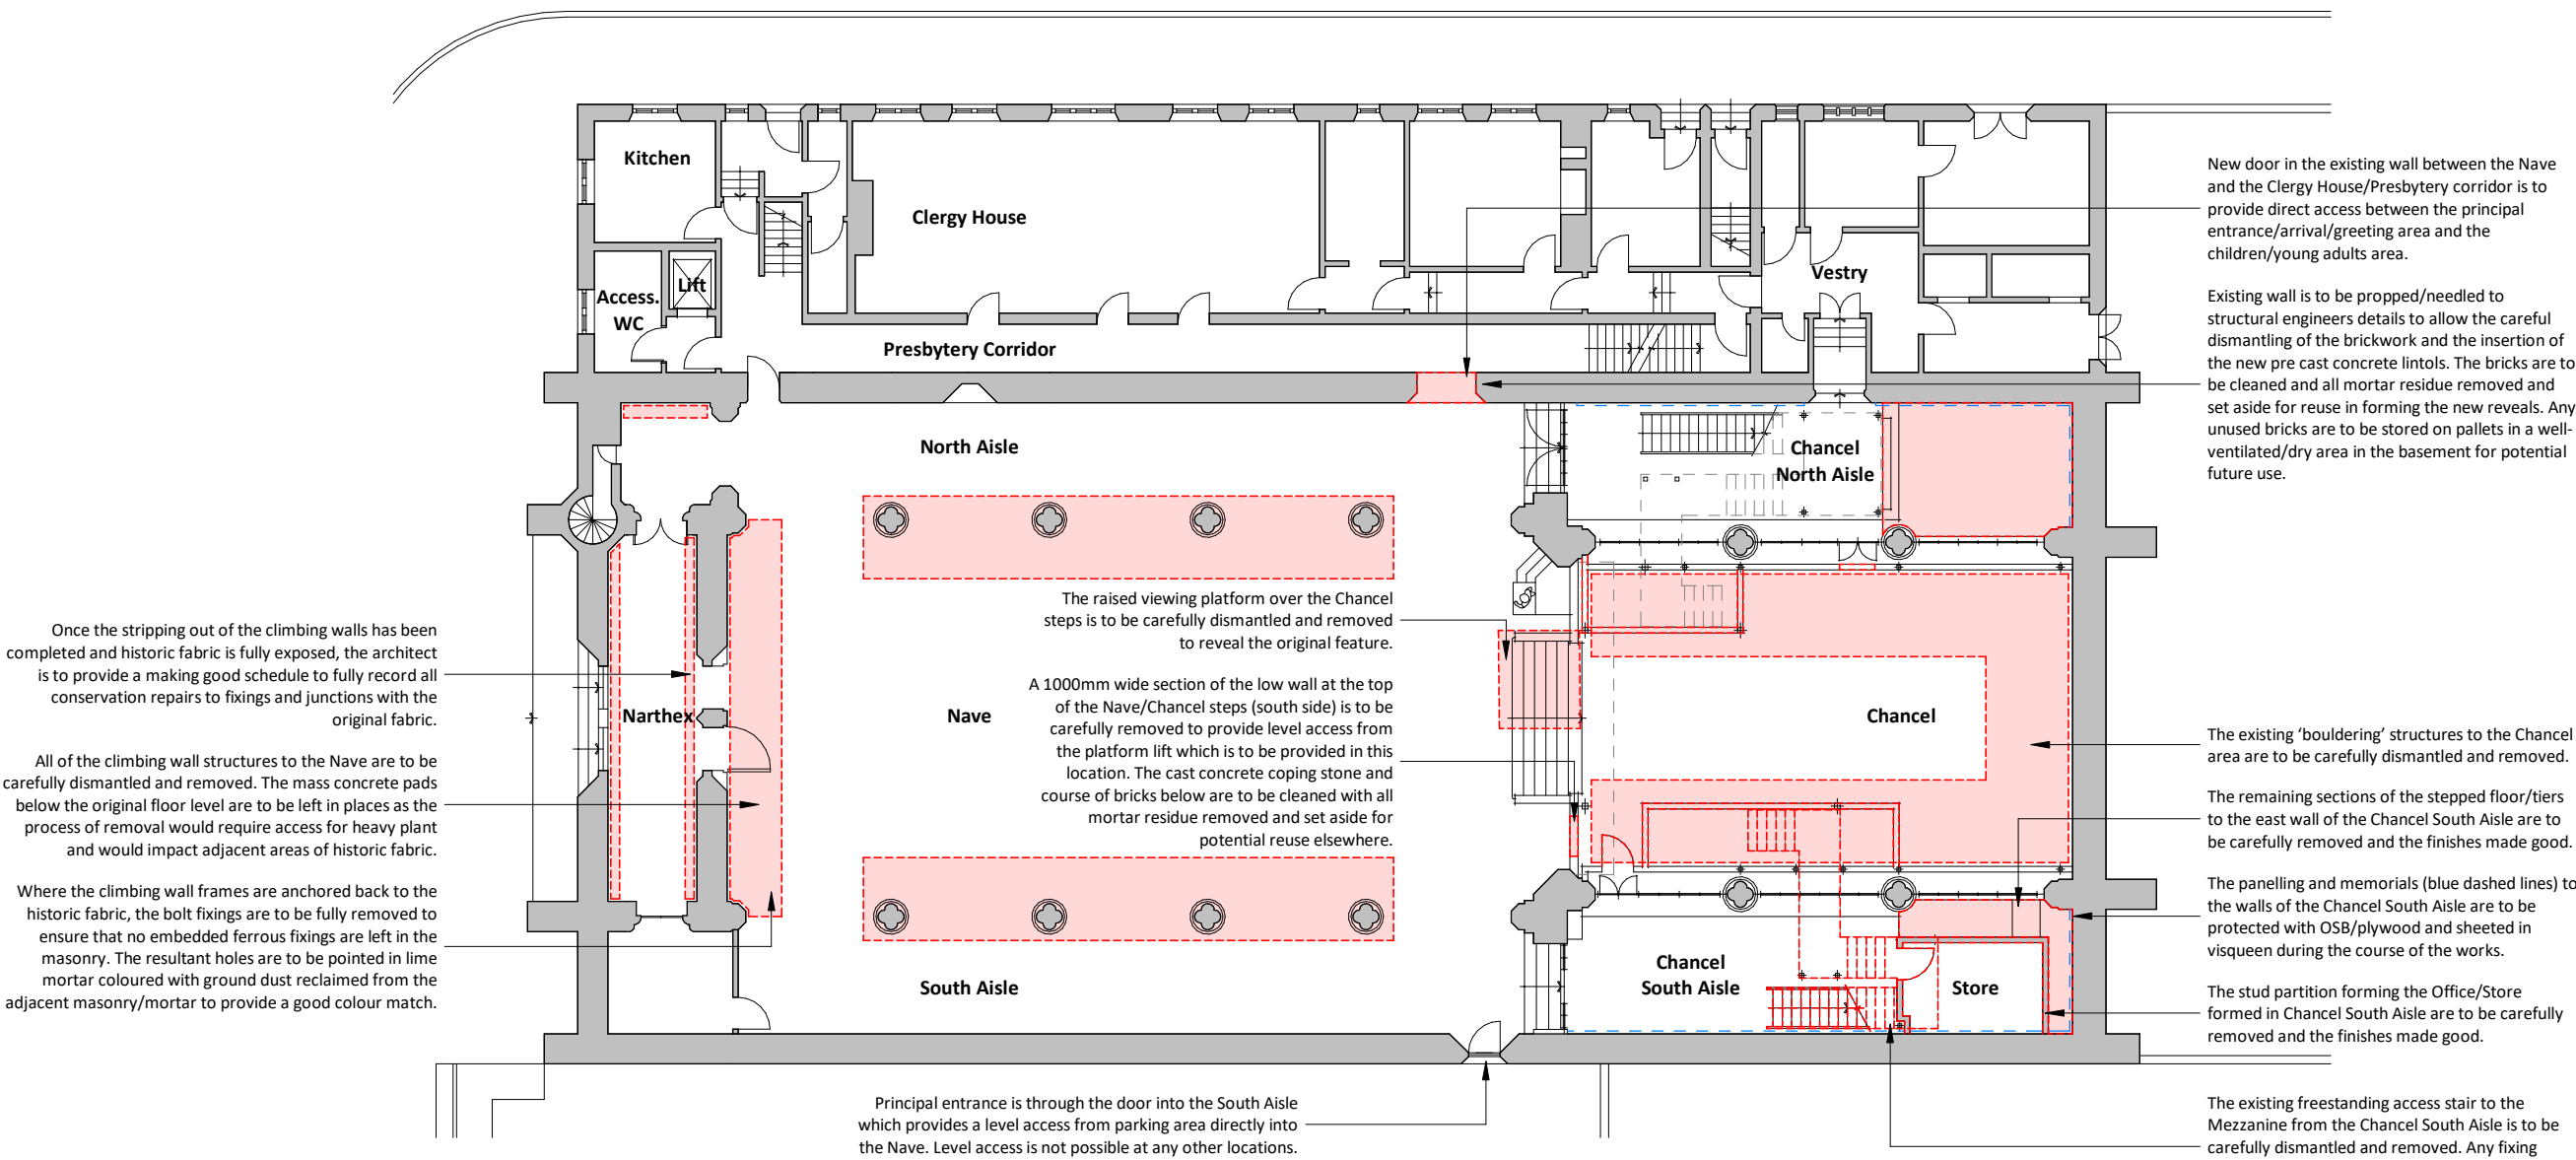

00 Ground Floor as Demolished
1 : 200

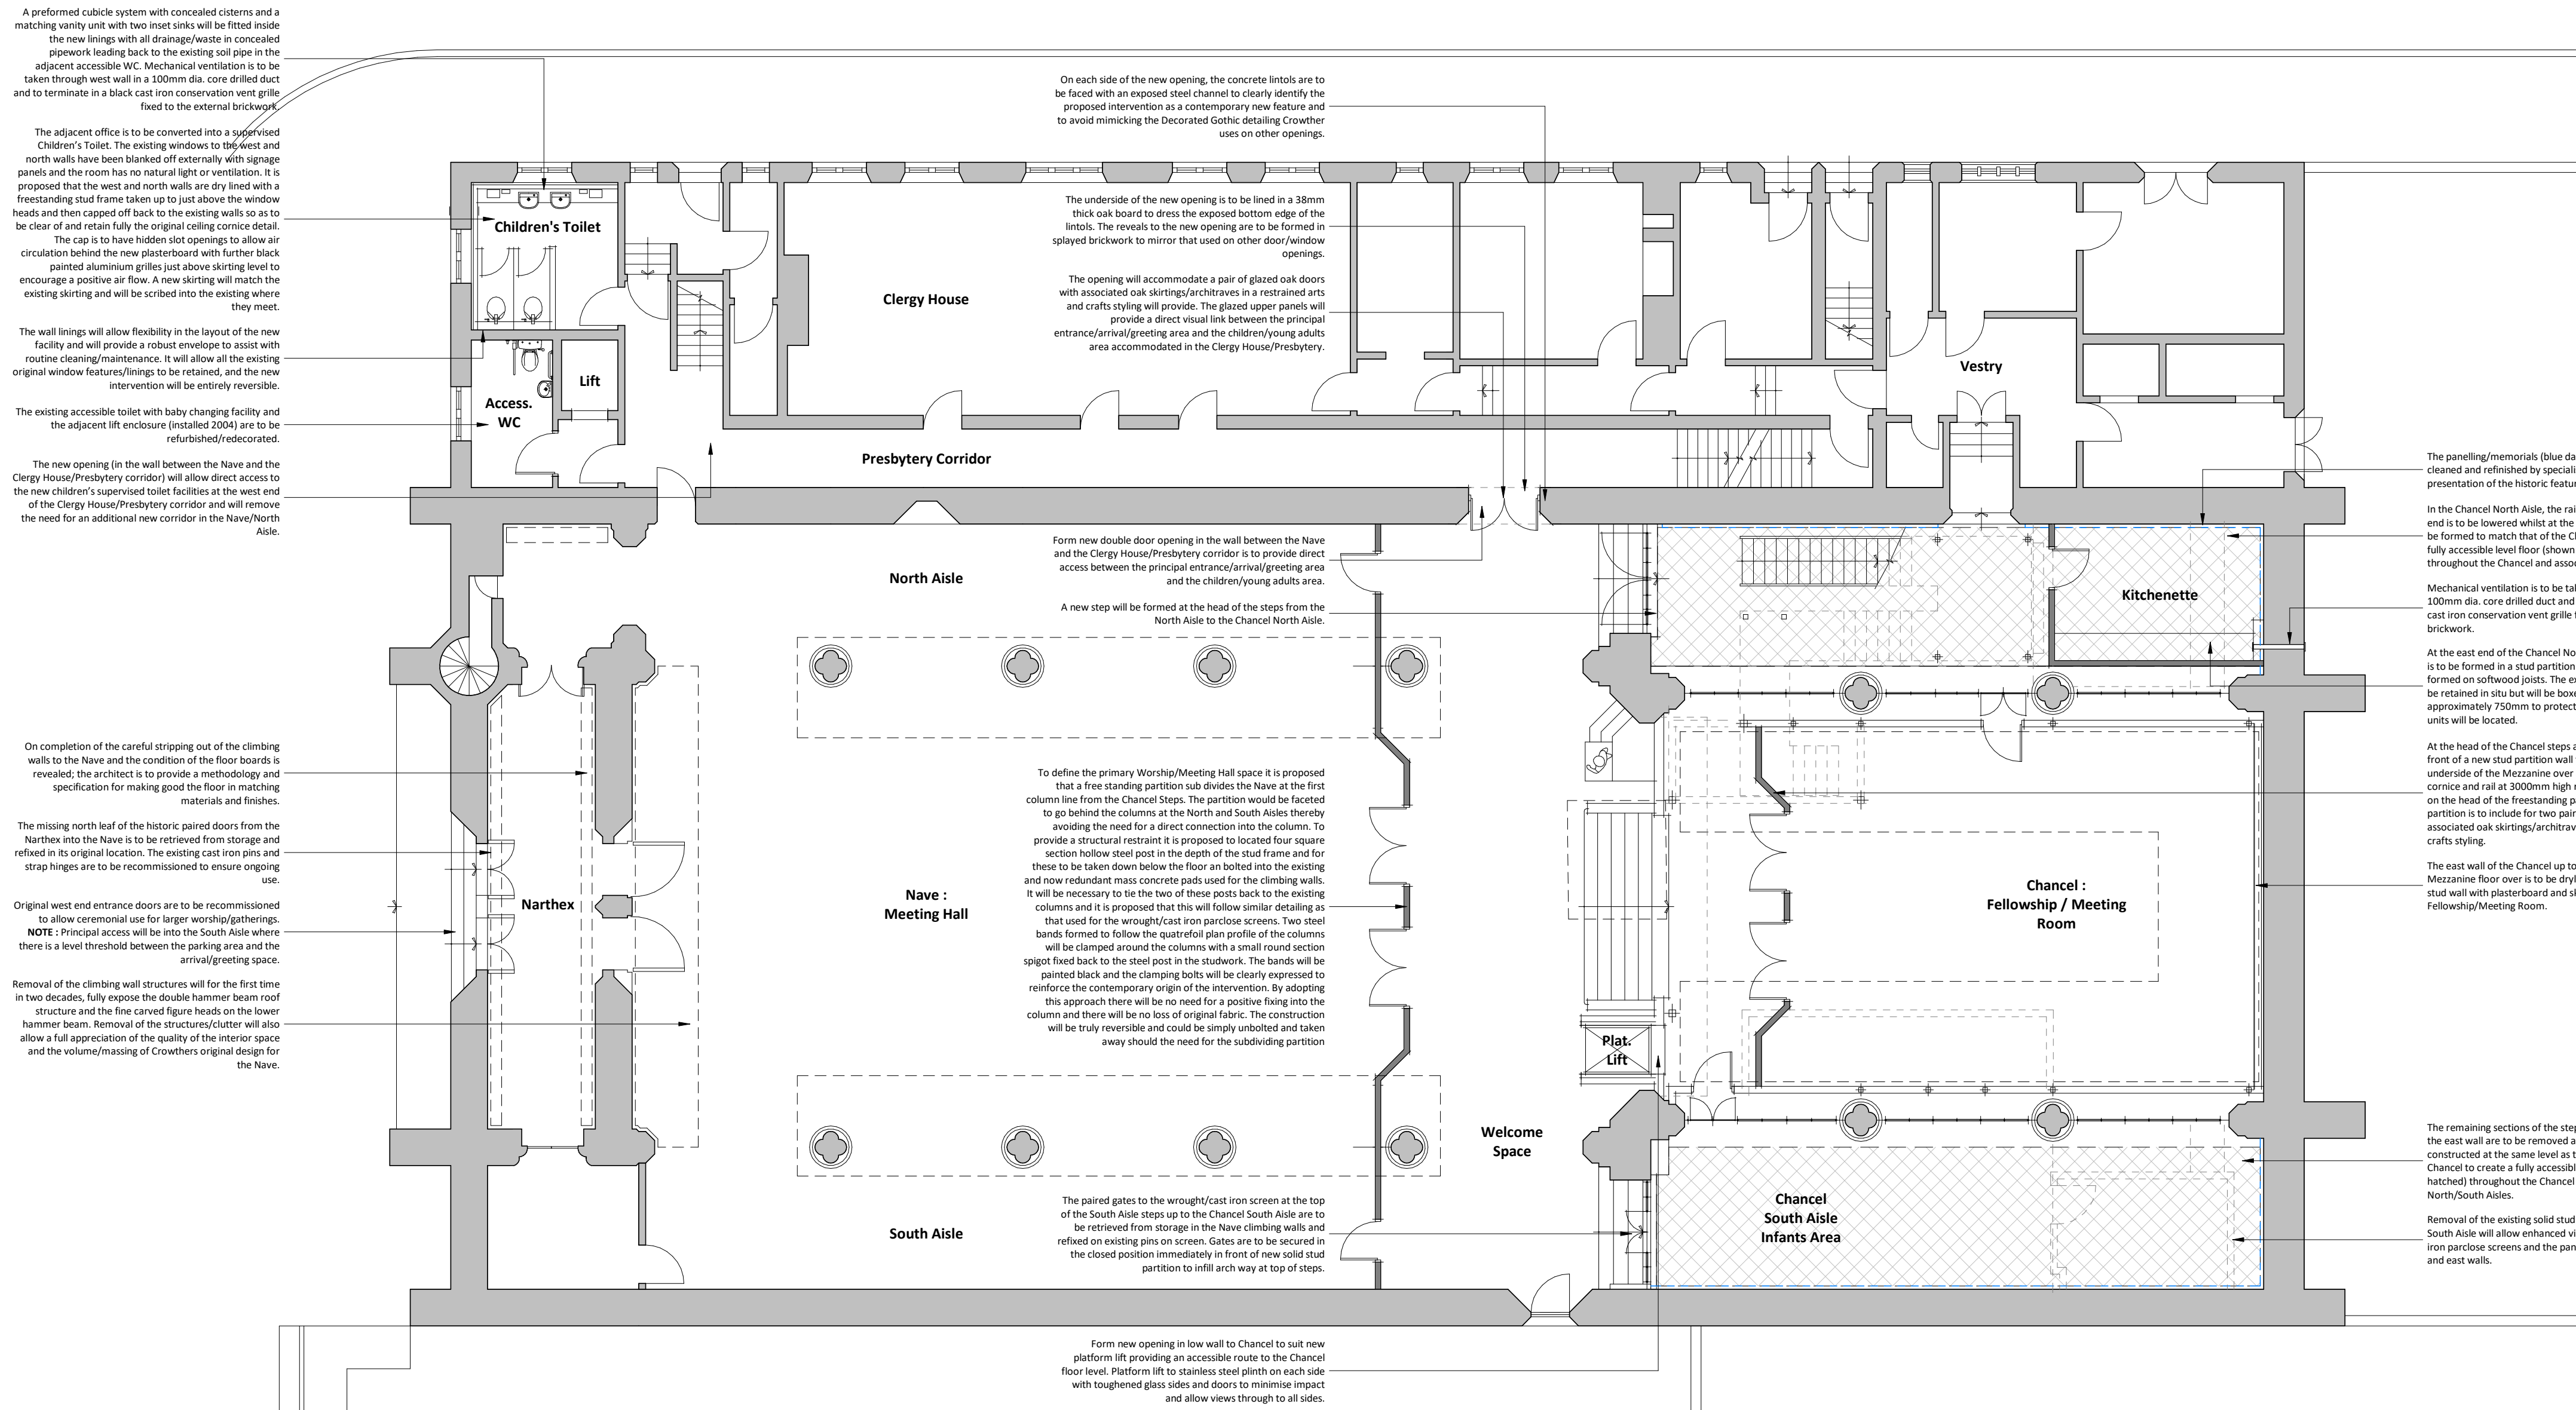

00 Ground Floor as Proposed
1 : 100

Rev	Date	Int	Description
btp ARCHITECTS			
RIBA Chartered Practice			

CLIENT:
Manchester Vineyard

PROJECT:
St. Benedict's Church, Ardwick, Manchester

DESCRIPTION:
Existing and Proposed Ground Floor Plans

PURPOSE OF ISSUE:
Planning

DRAWN BY: CHECKED DATE: SCALE @ A1:
AG AP 08/07/26 As indicated

JOB NO: STATUS CODE: DRAWING NO: REV
4960 S2 106

FILE IDENTIFIER:
SB-BTP-00-GF-DR-A-4960_106

Elizabeth House 486 Didsbury Road Heaton Mersey Stockport SK4 3BS
0161 443 1221 info@bernardtaylor.co.uk www.btparchitects.co.uk