




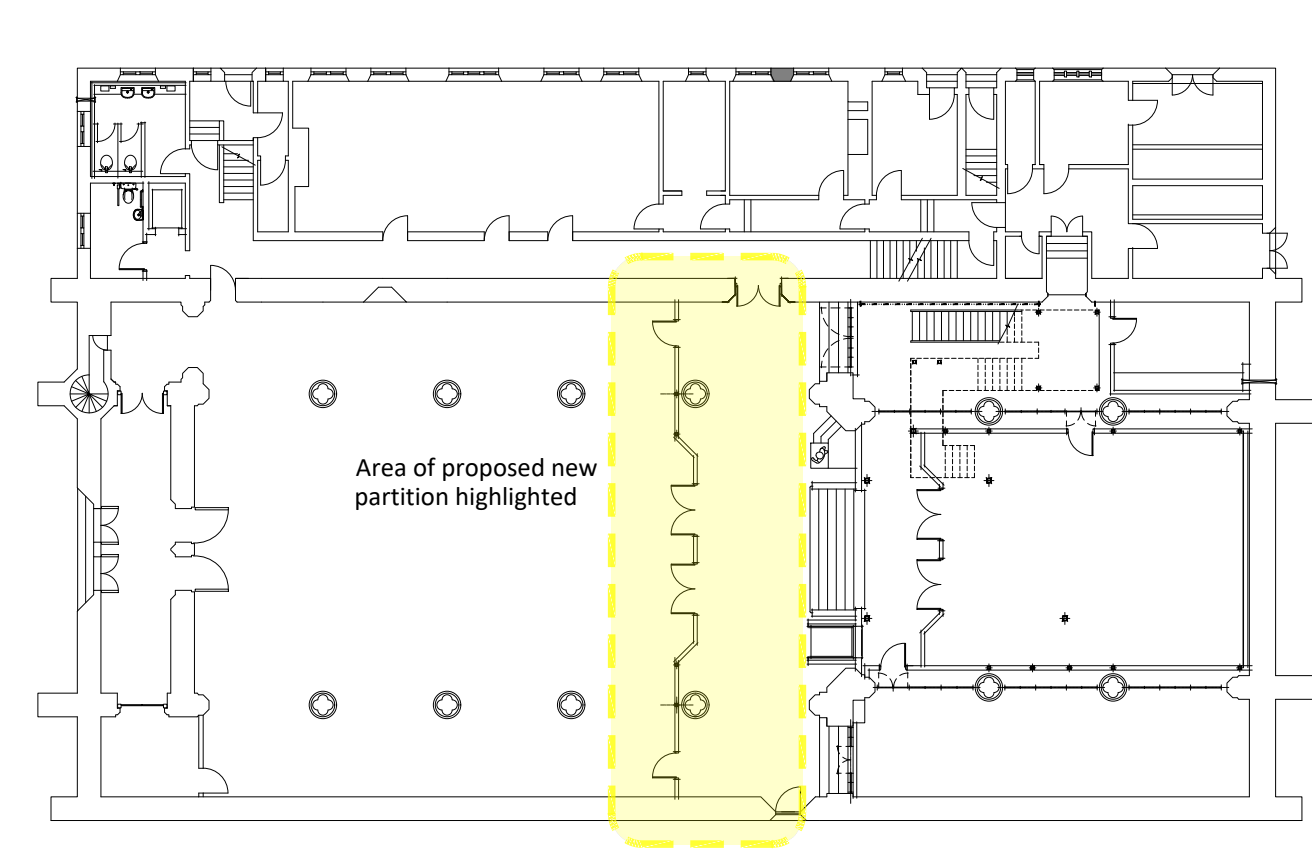


Key Plan (not to scale)

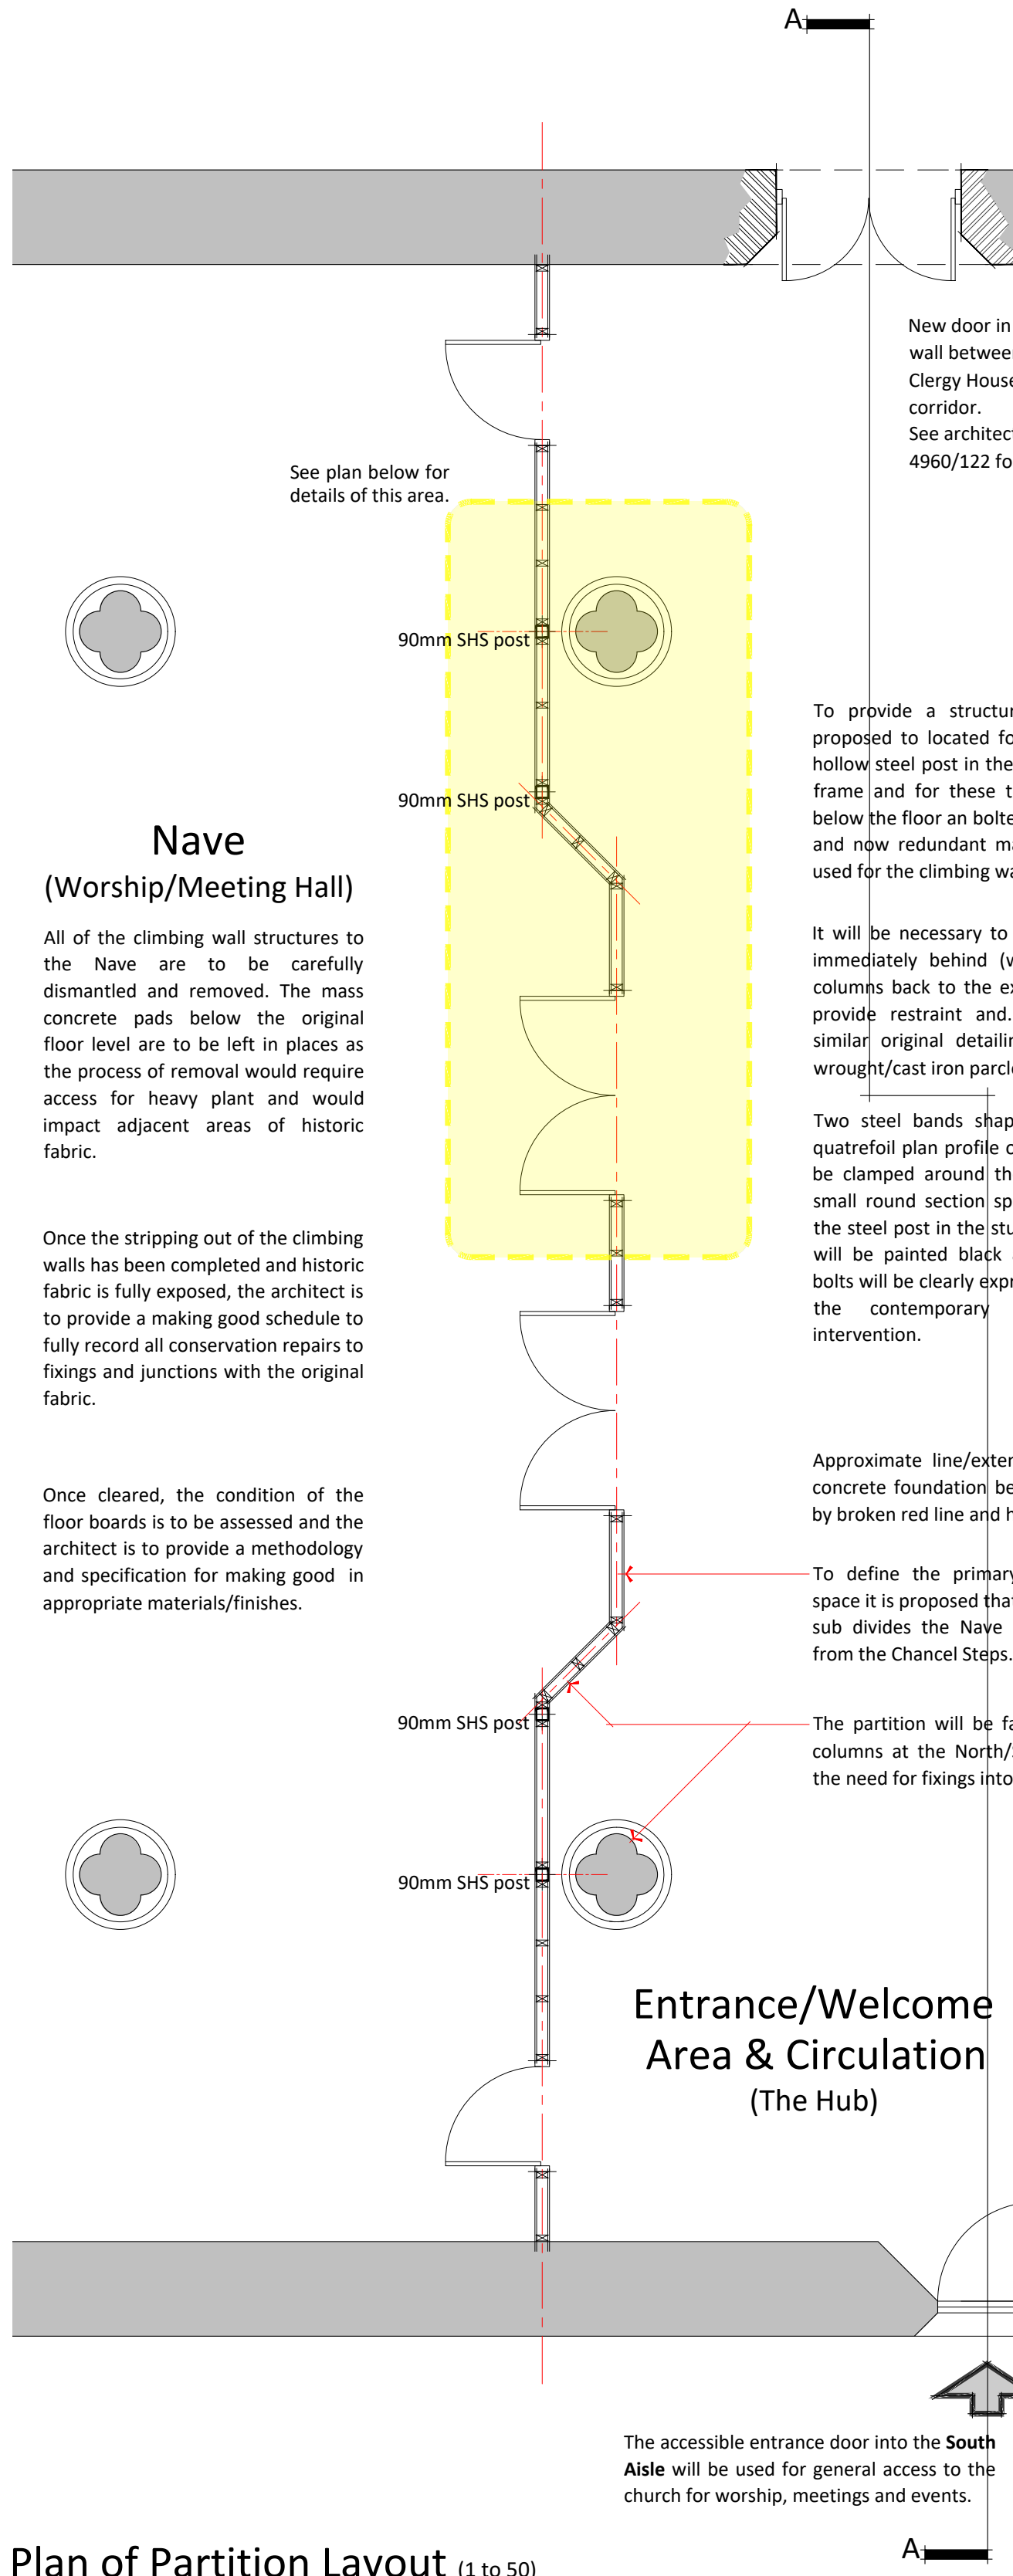


Plan of Partition Layout (1 to 50)

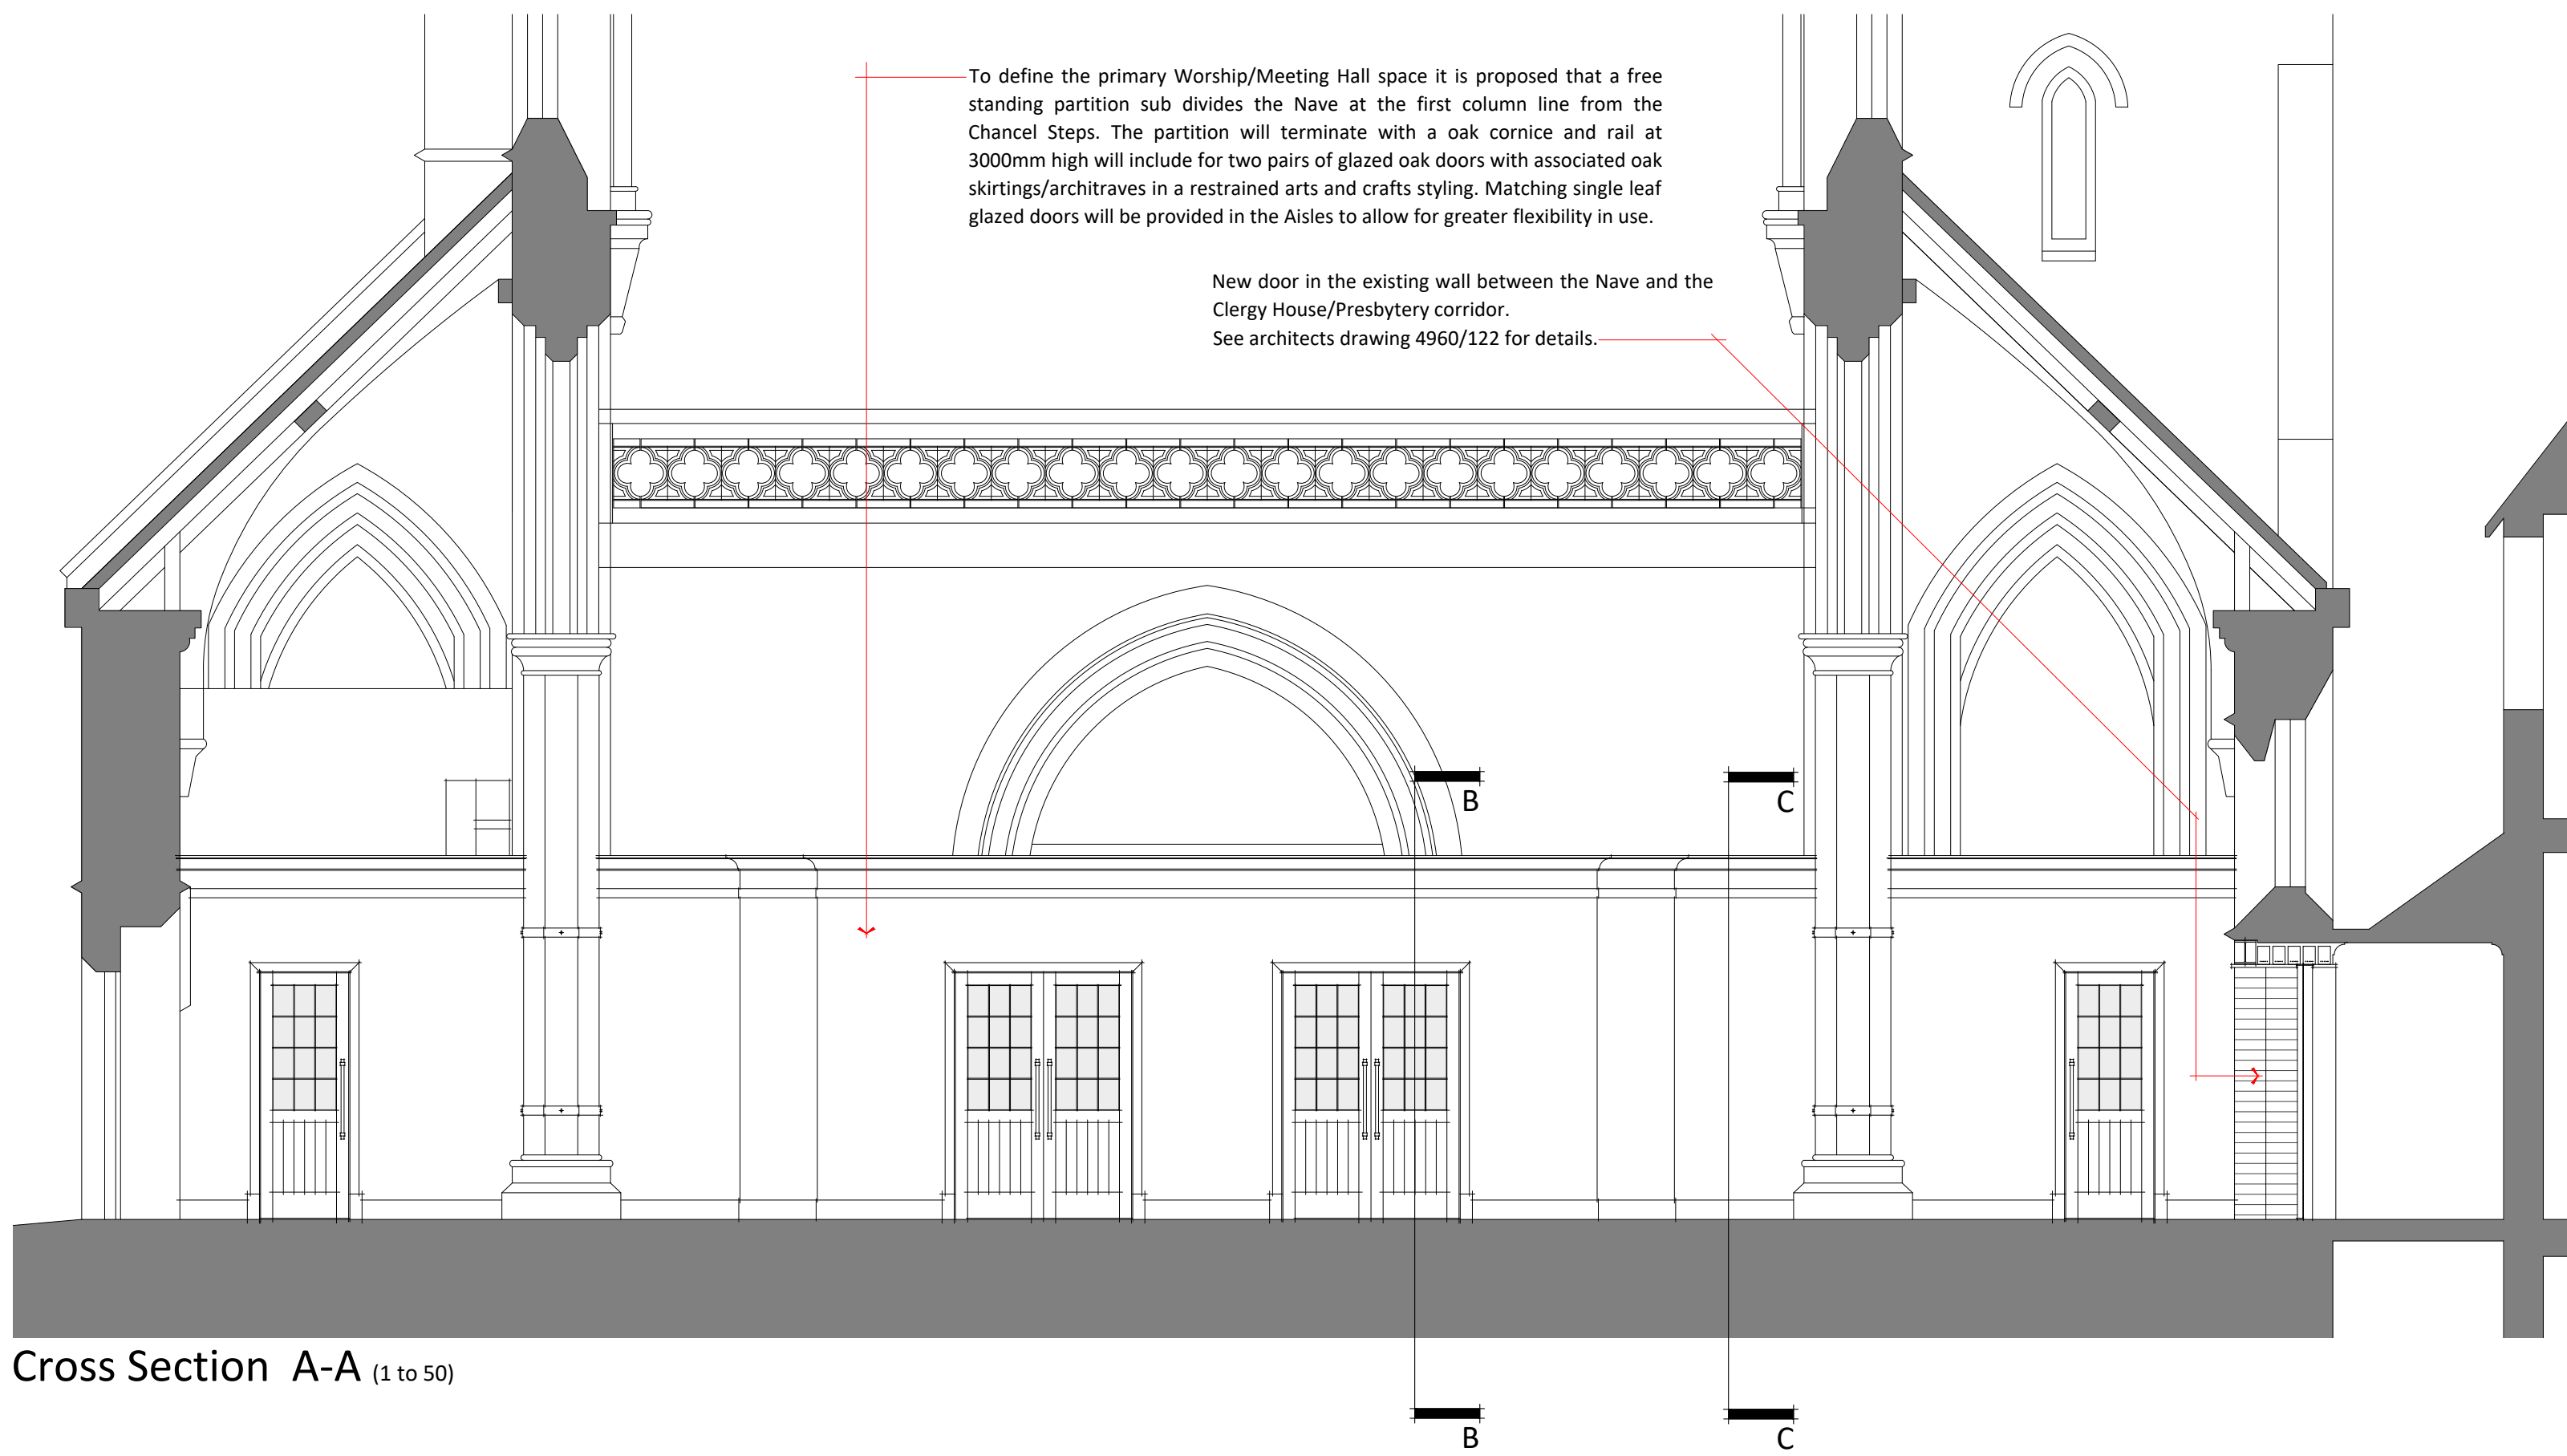

Cross Section A-A (1 to 50)

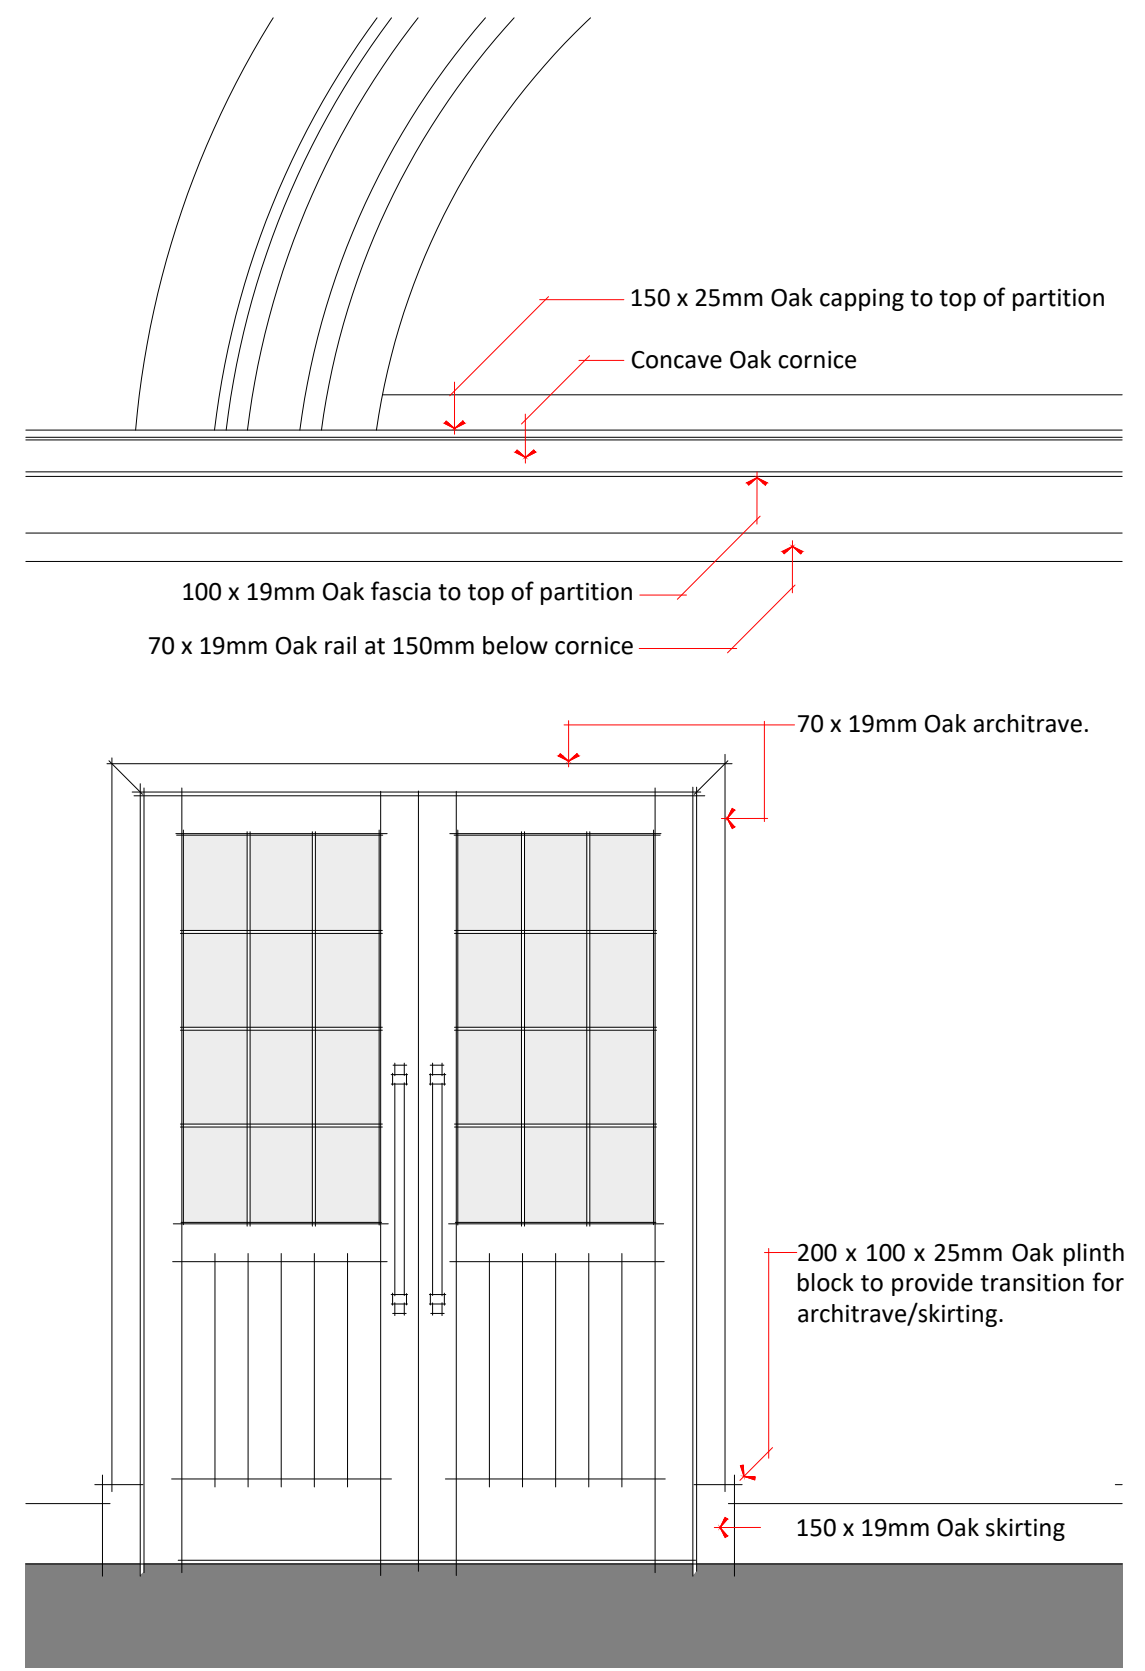

Detail Elevation of Doors (1 to 20)

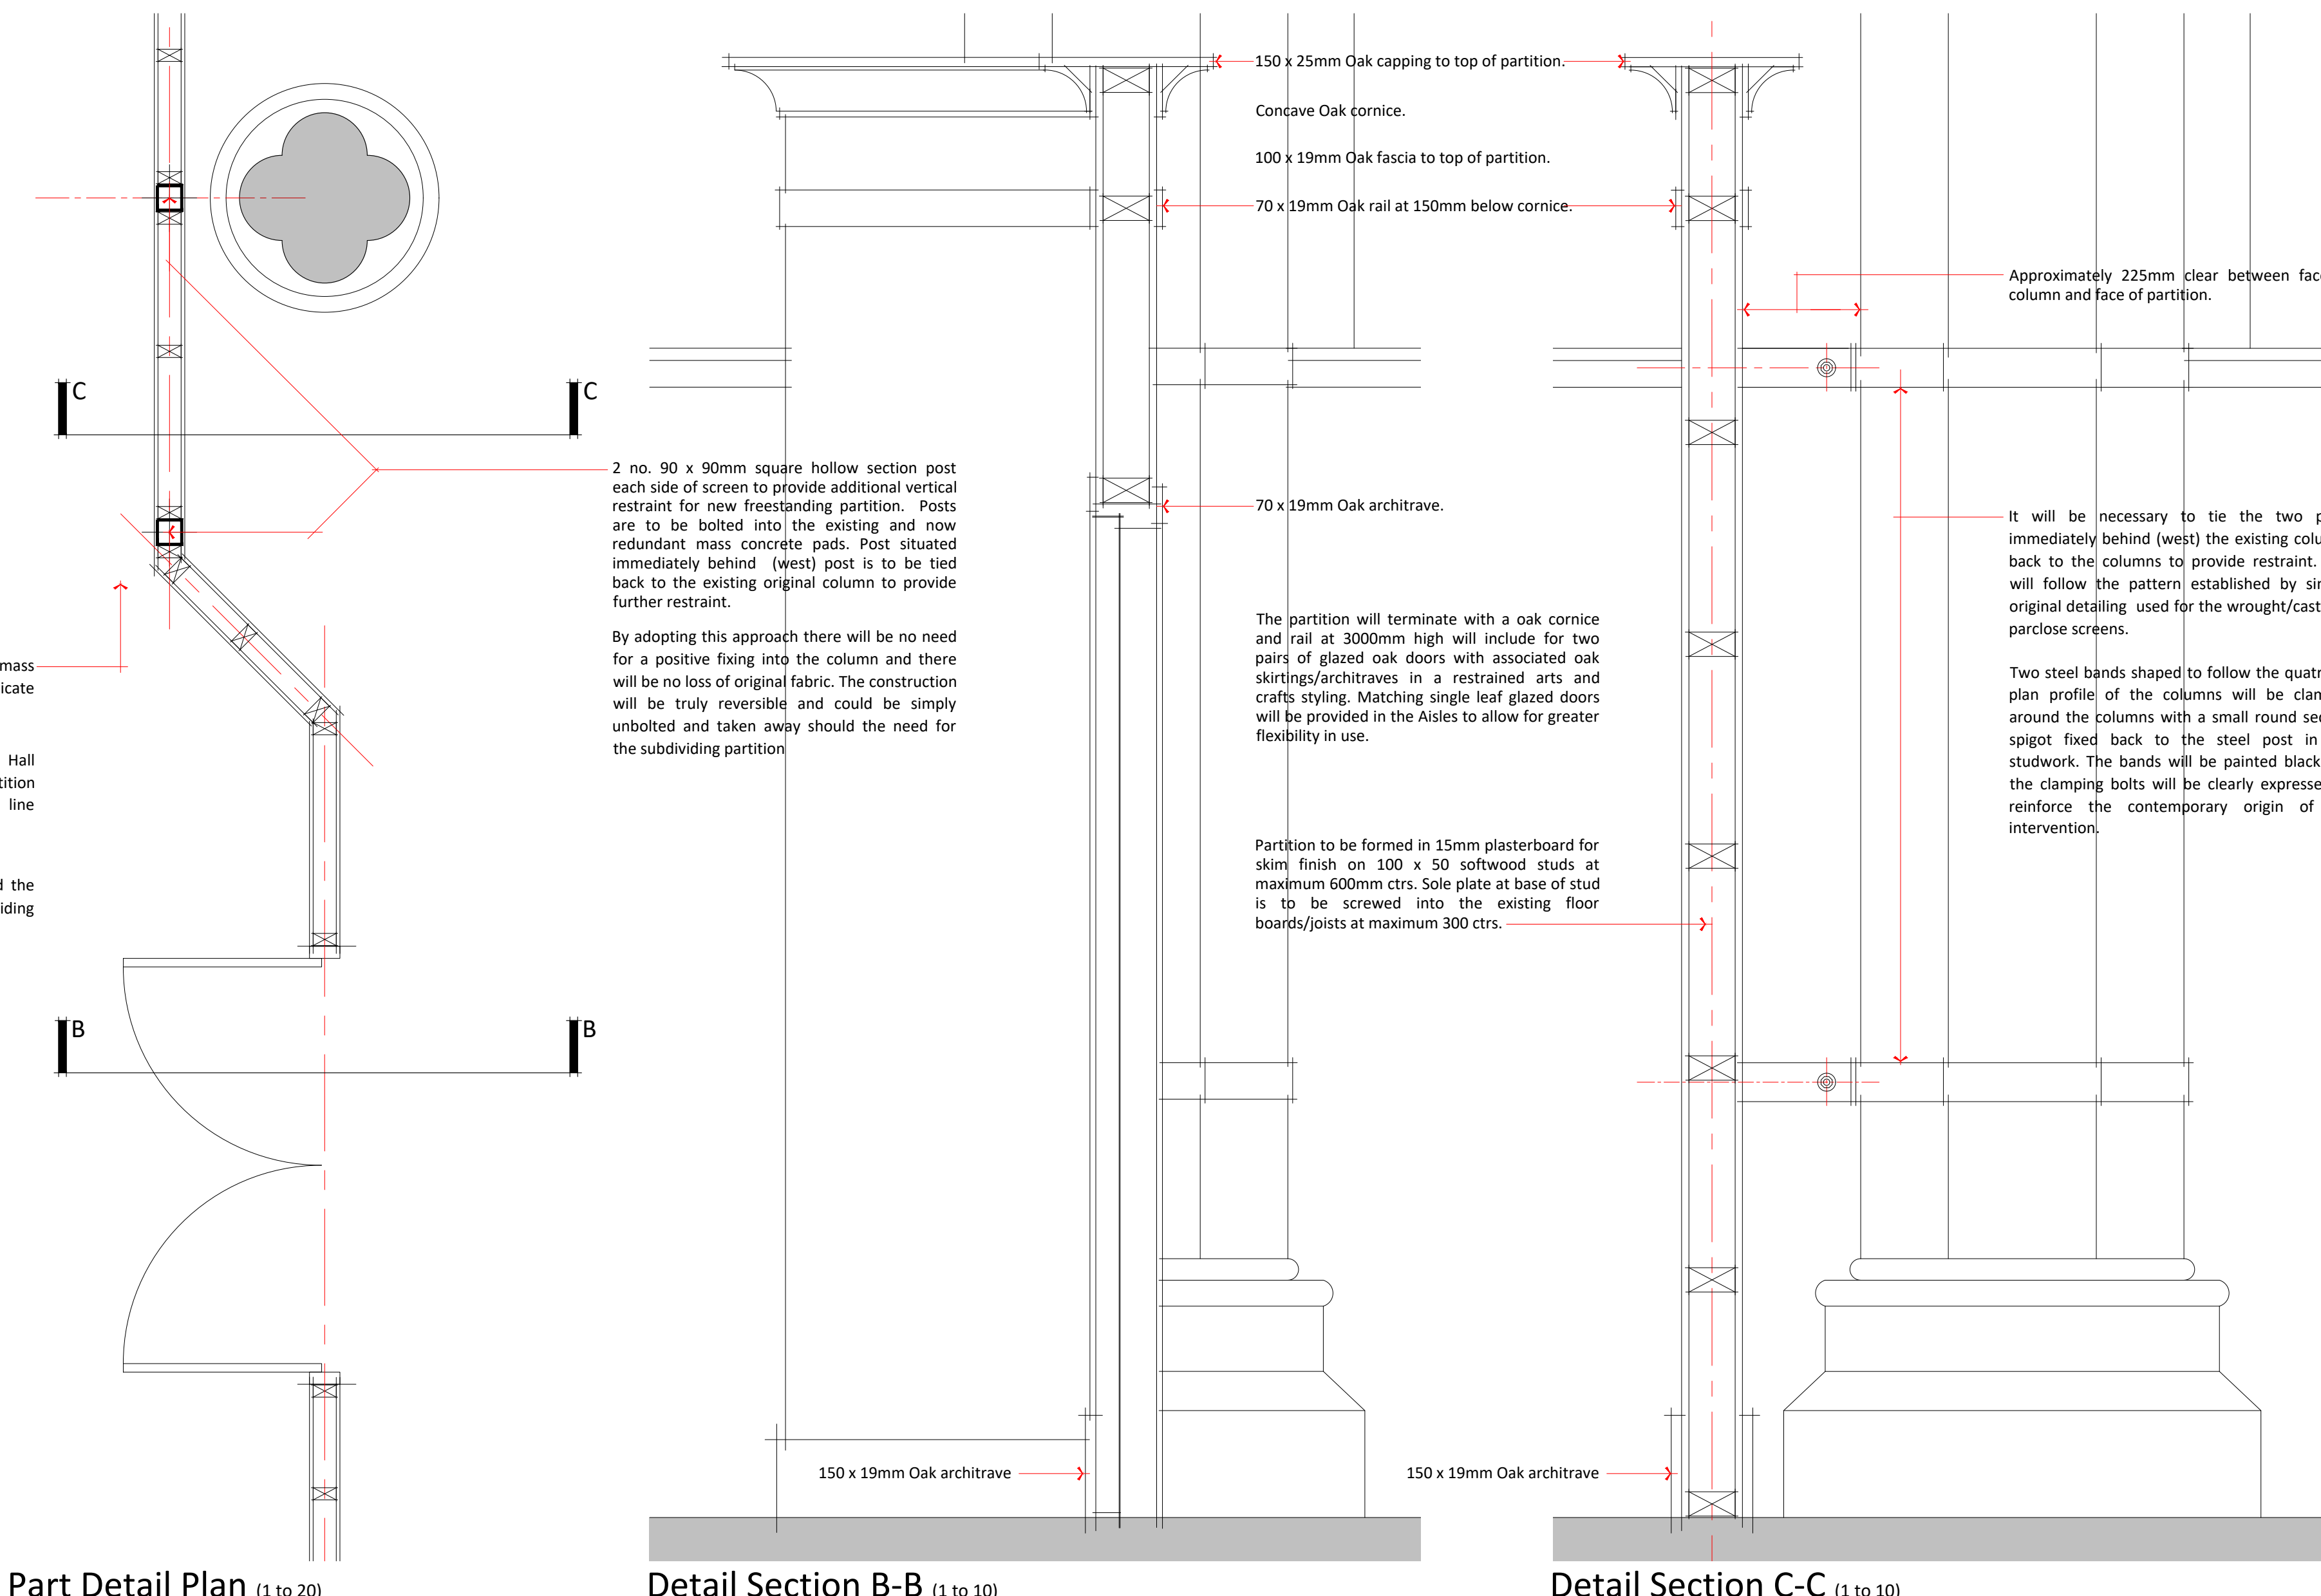

Part Detail Plan (1 to 20)

Detail Section B-B (1 to 10)

Detail Section C-C (1 to 10)

DO NOT SCALE FROM THIS DRAWING.

ALL DIMENSIONS MUST BE CHECKED ON SITE BY CONTRACTOR PRIOR TO CONSTRUCTION. MANUFACTURE OF ANY COMPONENTS AND ORDERING OF MATERIALS AND EQUIPMENT.

THIS DRAWING AND ASSOCIATED COPYRIGHT REMAINS THE PROPERTY OF BERNARD TAYLOR PARTNERSHIP LIMITED UNLESS OTHERWISE AGREED. ANY UNAUTHORISED USE, REPRODUCTION OR DISTRIBUTION OF THESE PLANS WITHOUT KNOWLEDGE, WHETHER IN WHOLE OR IN PART, IS EXPRESSLY PROHIBITED.

ALL MATERIALS AND WORKMANSHIP TO BE IN ACCORDANCE WITH THE CURRENT BRITISH STANDARDS AND CODES OF PRACTICE.

Rev	Date	Int	Description
btp ARCHITECTS			
RIBA Chartered Practice			
CLIENT: Manchester Vineyard			
PROJECT: St. Benedict's Church, Ardwick, Manchester			
DESCRIPTION: Proposed Nave Partition Details			
PURPOSE OF ISSUE: Listed Building Consent			
DRAWN BY: AP CHECKED BY: DATE: 24/07/26 SCALE @ A1: As indicated			
JOB NO: 4960 STATUS CODE: S2 DRAWING NO: 120 REV:			
FILE IDENTIFIER: SB-BTP-00-S-DR-A-4960_120			
Elizabeth House 486 Didsbury Road Heaton Mersey Stockport SK4 3BS 0161 443 1221 info@bernardtaylor.co.uk www.btparchitects.co.uk			