






Key Plan (not to scale)

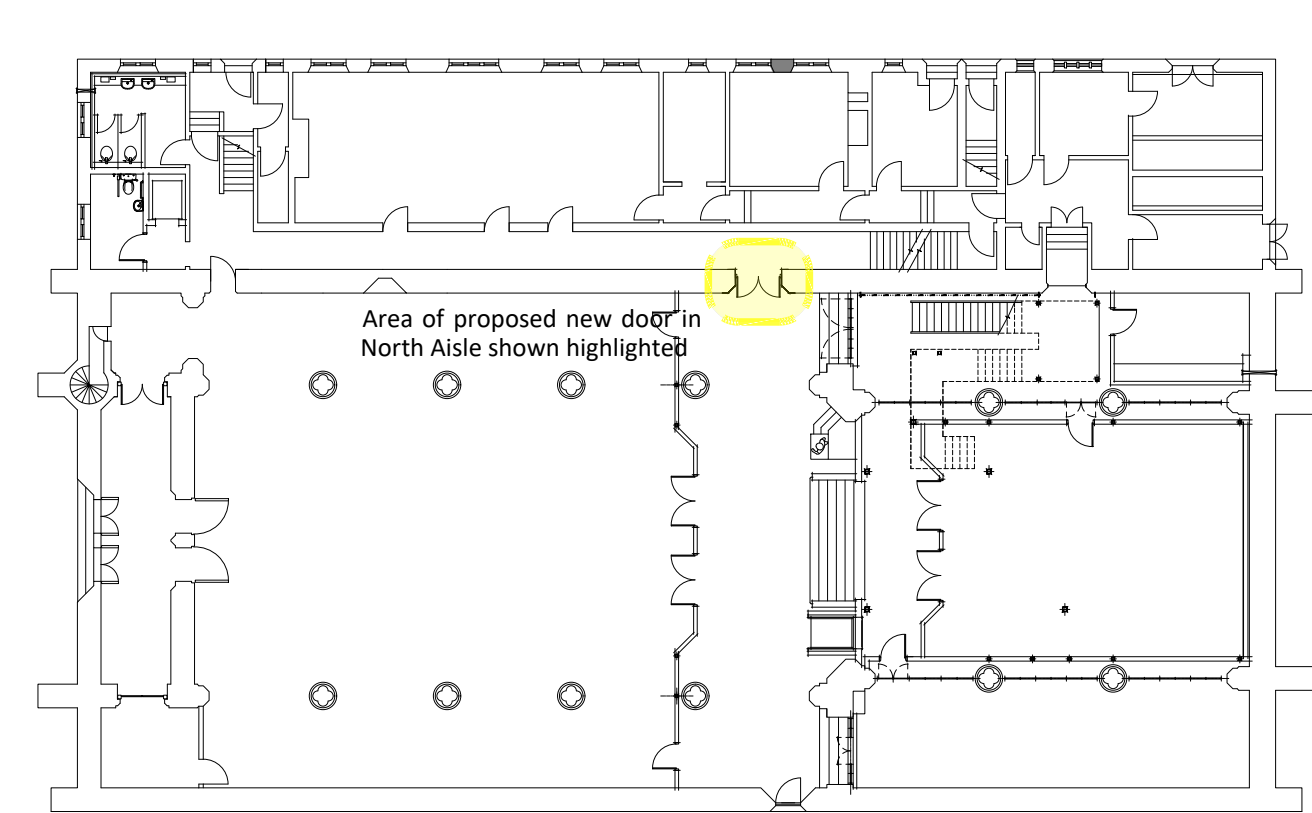

Proposed Location (not to scale)

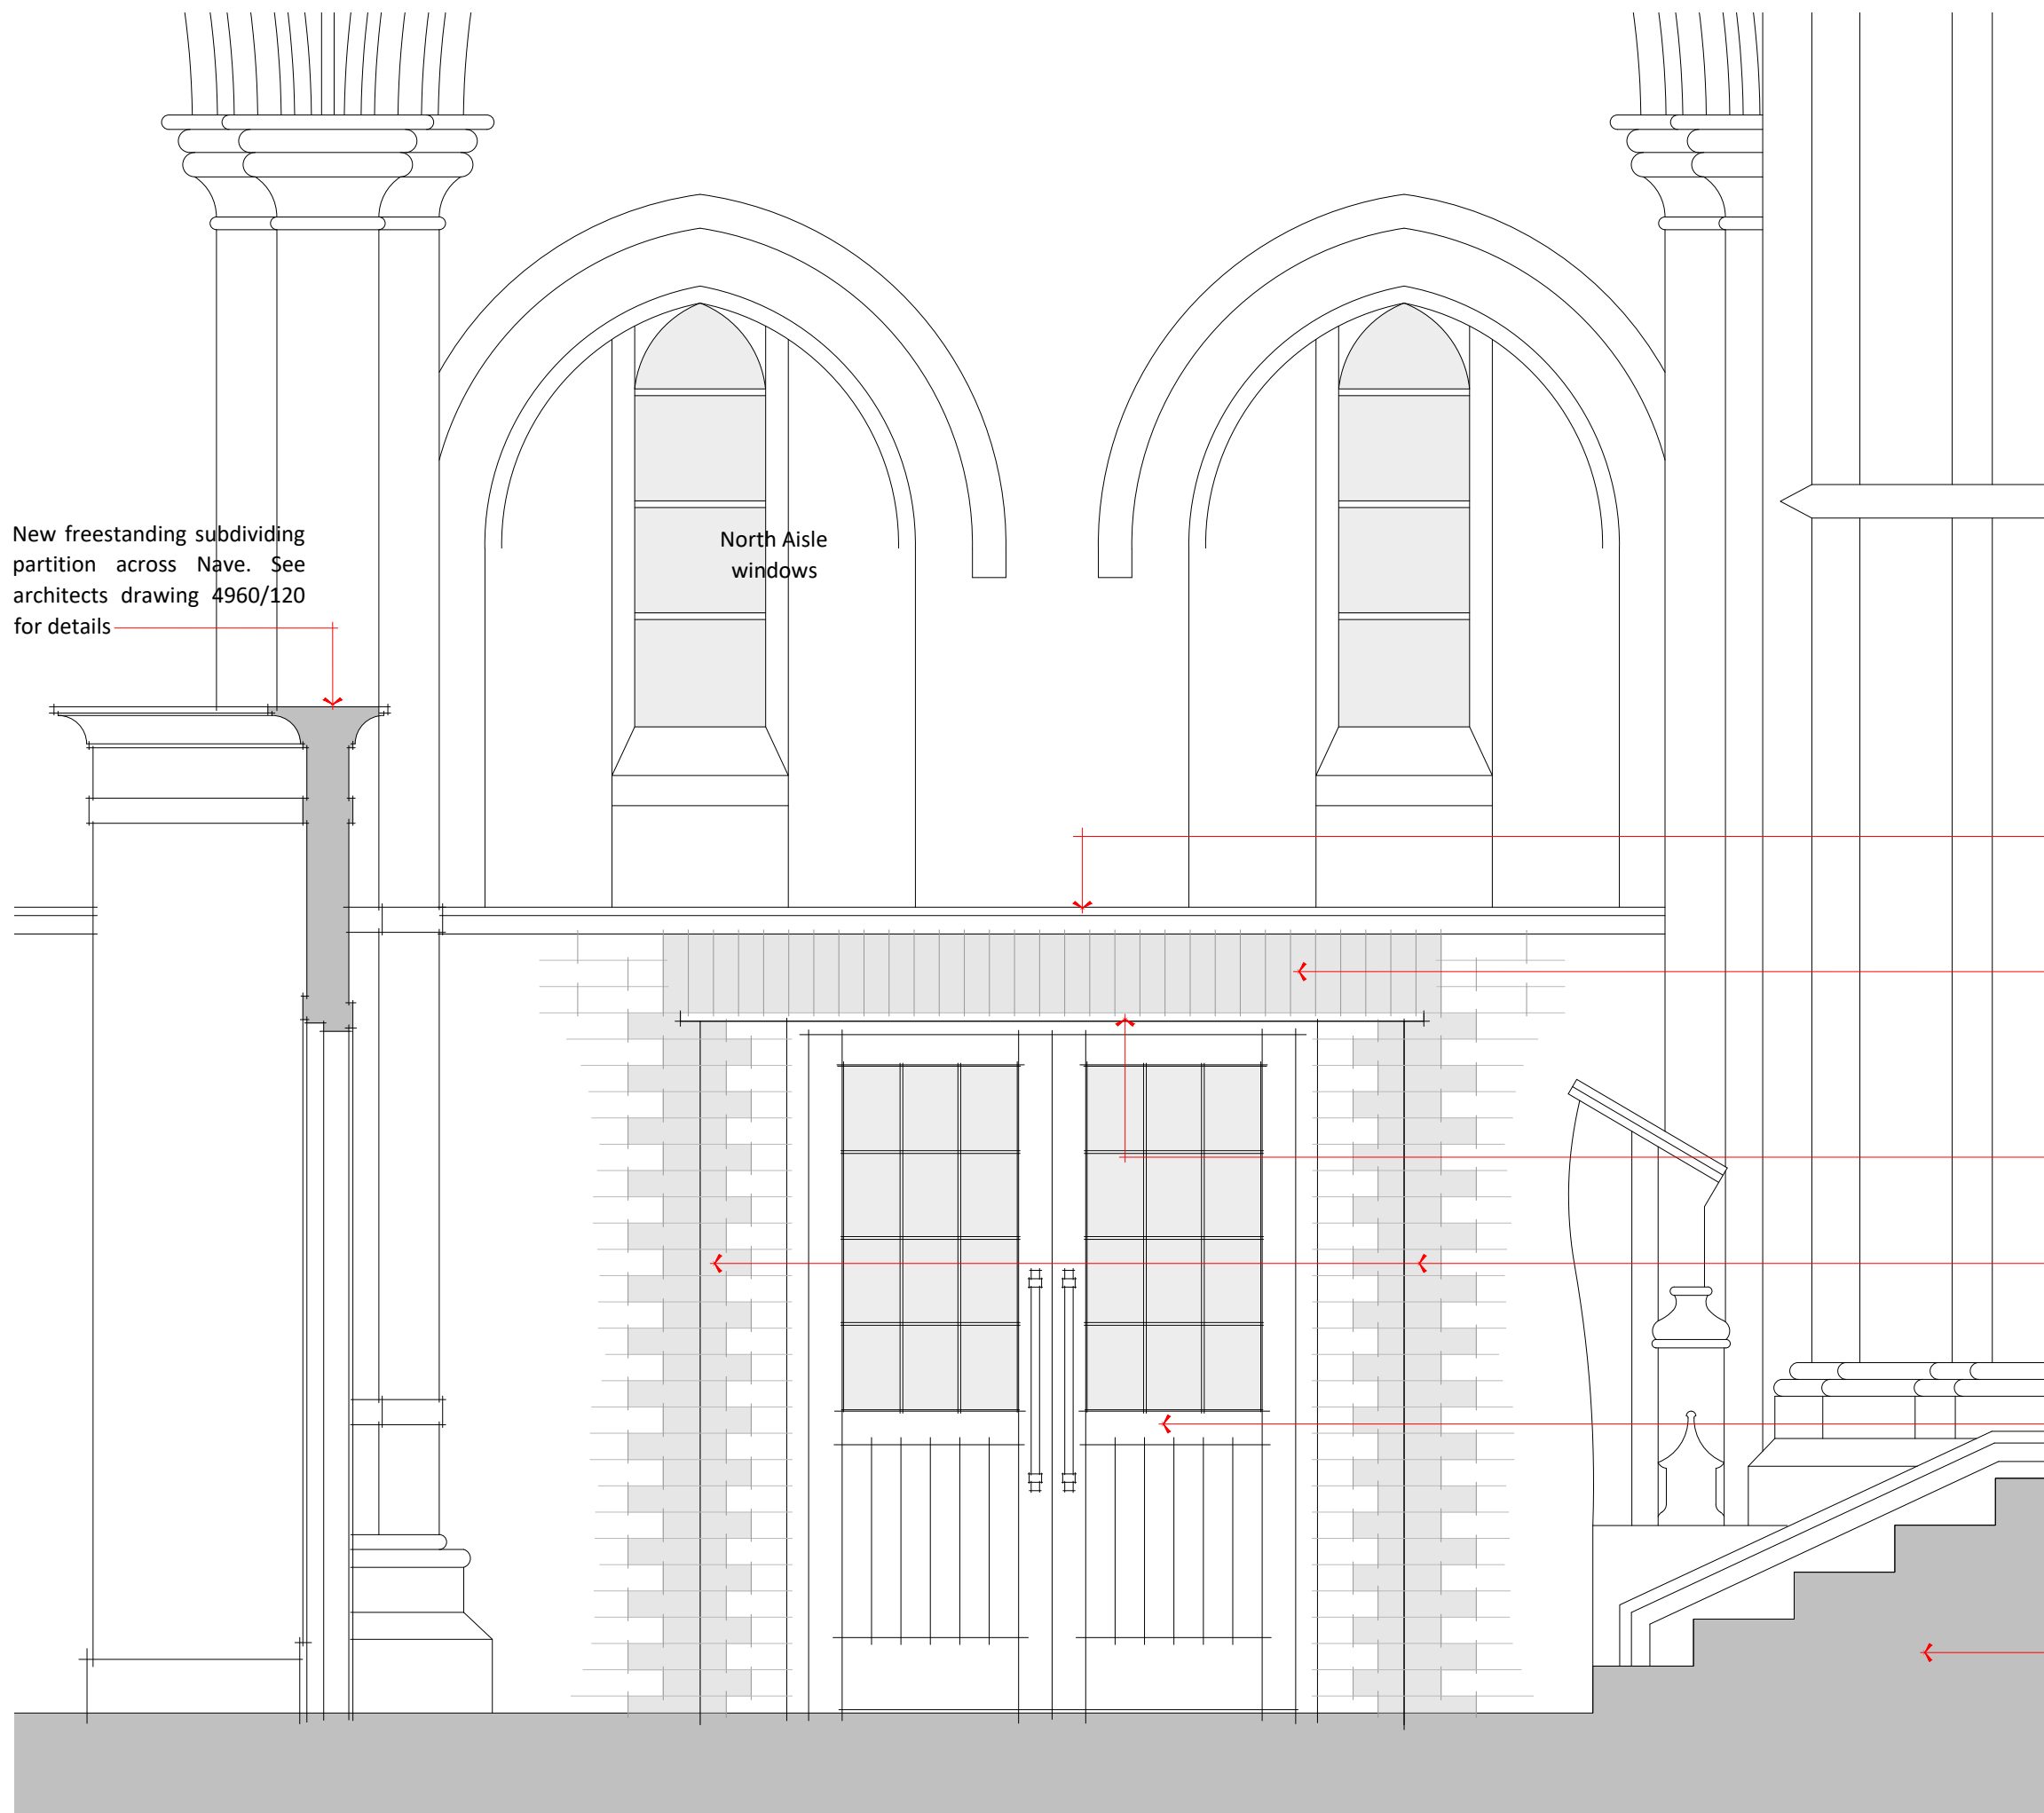

Detail Elevation of new opening in North Aisle (1 to 20)

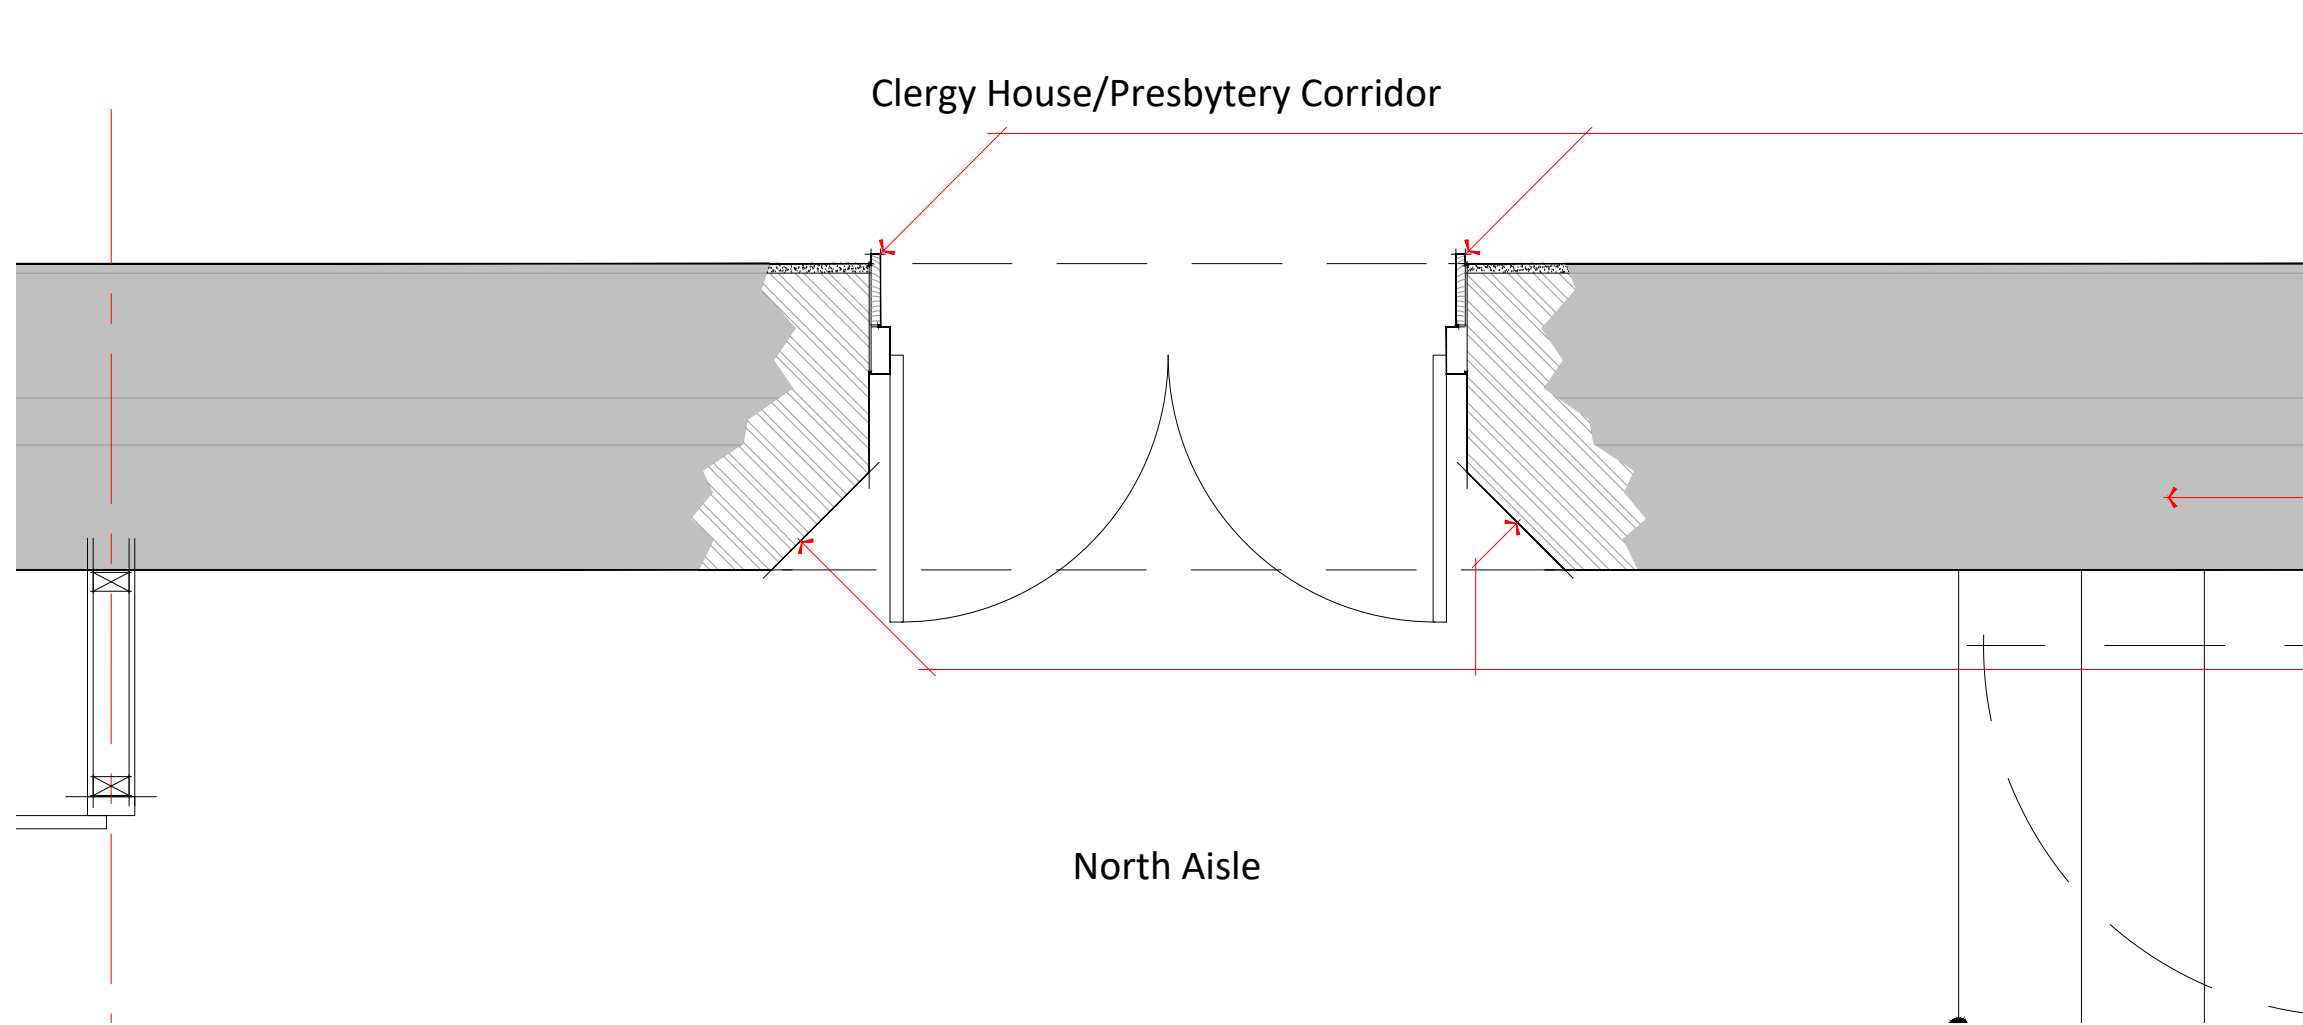

Detail Plan of new opening in North Aisle (1 to 20)

- Red terracotta cornice detail at wallplate level
- Existing window and door openings have a smooth red (Ruabon or Accrington) brick dogtooth detailing at the splayed reveals
- Red terracotta projecting band/string course below windows
- Area of proposed new door in North Aisle highlighted with broken yellow line
- Existing surface mounted signage and power supplies are to be relocated to the right hand side of the new structural opening

The new opening will allow direct access to the new children's supervised toilet facilities at the west end of the Clergy House/Presbytery corridor and will remove the need for an additional new corridor in the Nave/North Aisle.

Existing wall is to be propped/needled to structural engineers details to allow the careful dismantling of the brickwork and the insertion of the new UC steel lintols (A). The common bricks are to be cleaned and all mortar residue removed and set aside for reuse in forming the new reveals. Any unused bricks are to be stored on pallets in a well-ventilated/dry area in the basement for potential future use.

Existing red terracotta projecting band/string course below windows is to be retained at the head of the new opening.


On the North Aisle side (fair-faced brickwork) the last UC lintol is to have a 10mm flat plate welded to bottom flange to support smooth red pistol brick header detail over new doors. Lintols are to be located on embedded concrete pad stones each side to structural engineers details (A).

The underside of the new opening is to be lined in a 38mm thick oak board to dress the exposed bottom edge of the lintols.


The reveals are to be formed in splayed brickwork with smooth red (Ruabon or Accrington) brick dogtooth pattern to match that used on other door/window openings.

The opening will accommodate a pair of glazed oak doors in a restrained arts and crafts styling will provide. The glazed upper panels will provide a direct visual link between the principal entrance/arrival/greeting area and the children/young adults area accommodated in the Clergy House/Presbytery.

Chancel steps

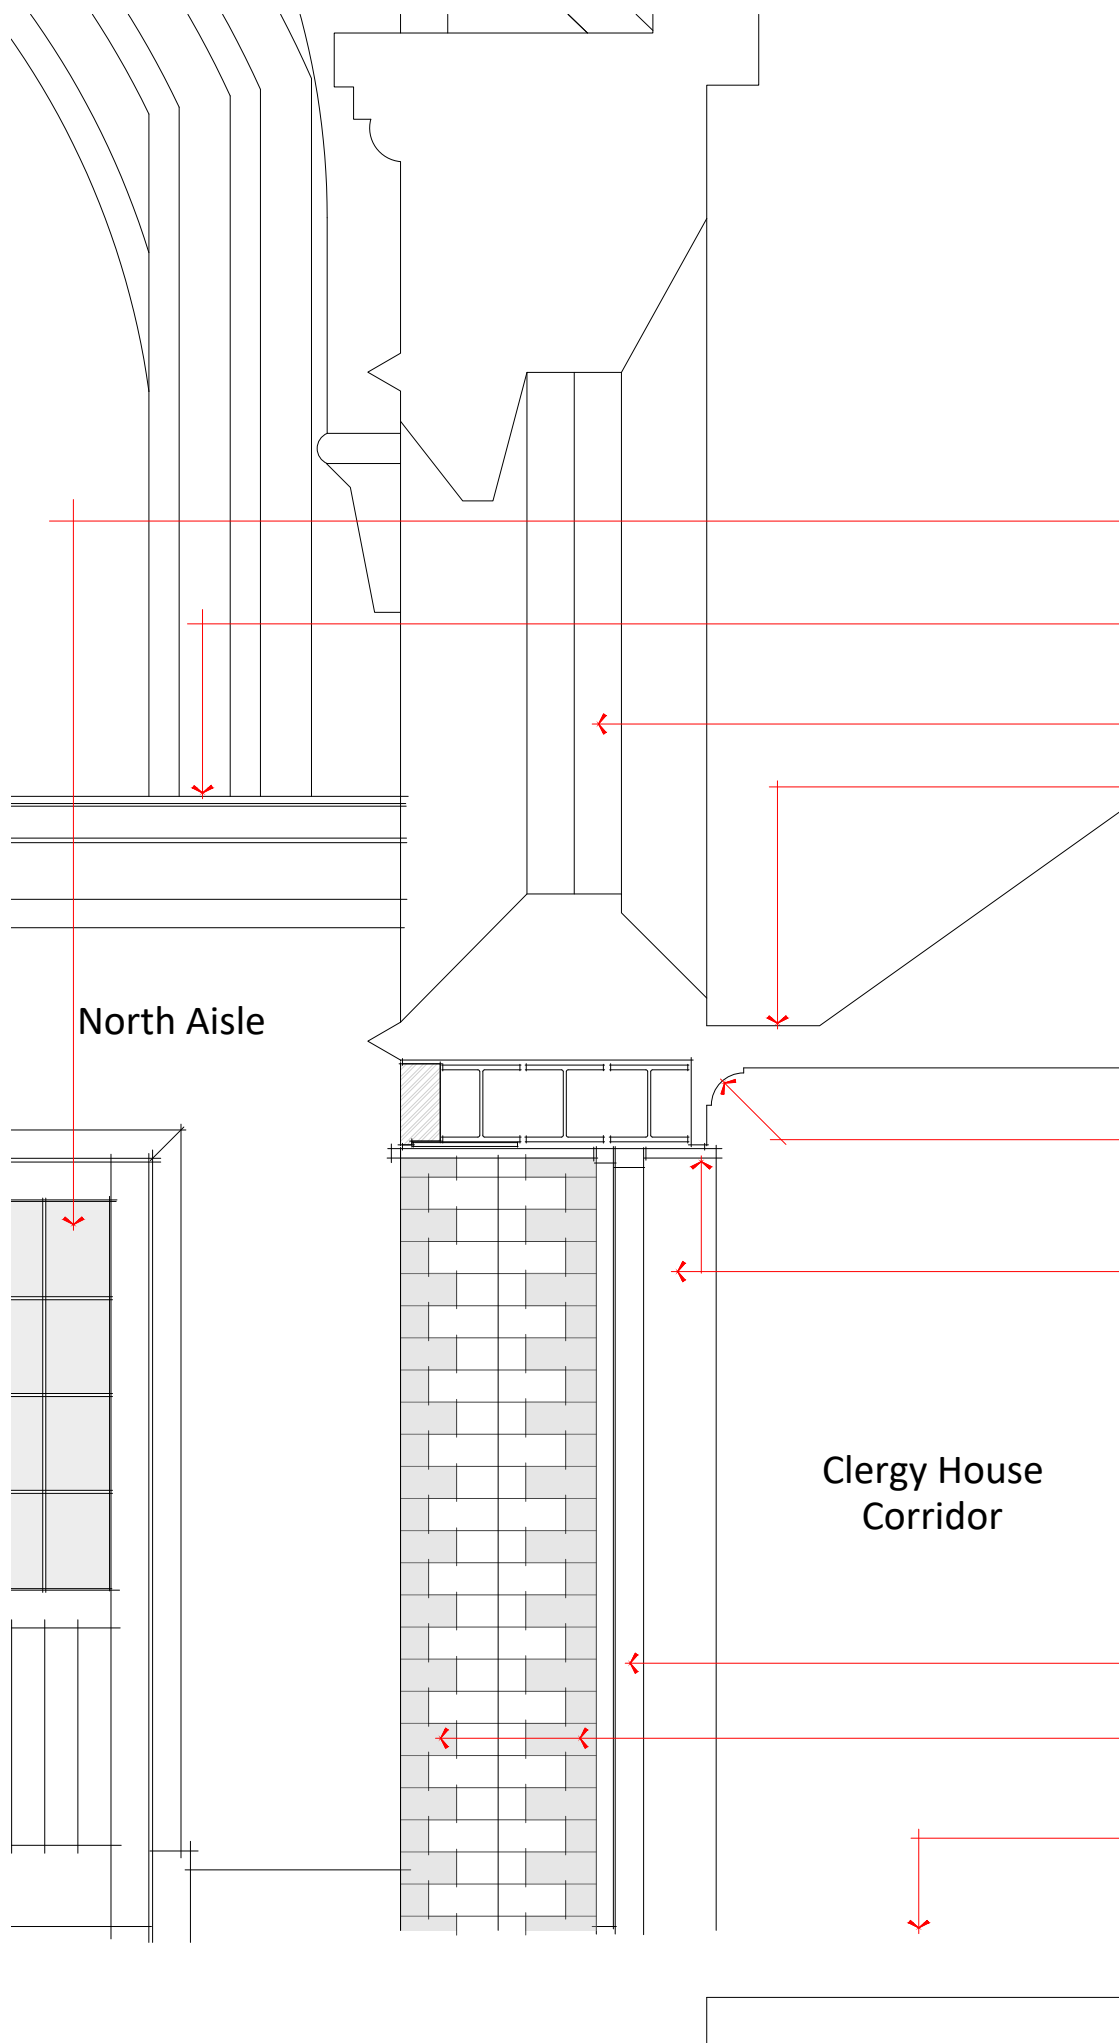

Section A-A (1 to 20)

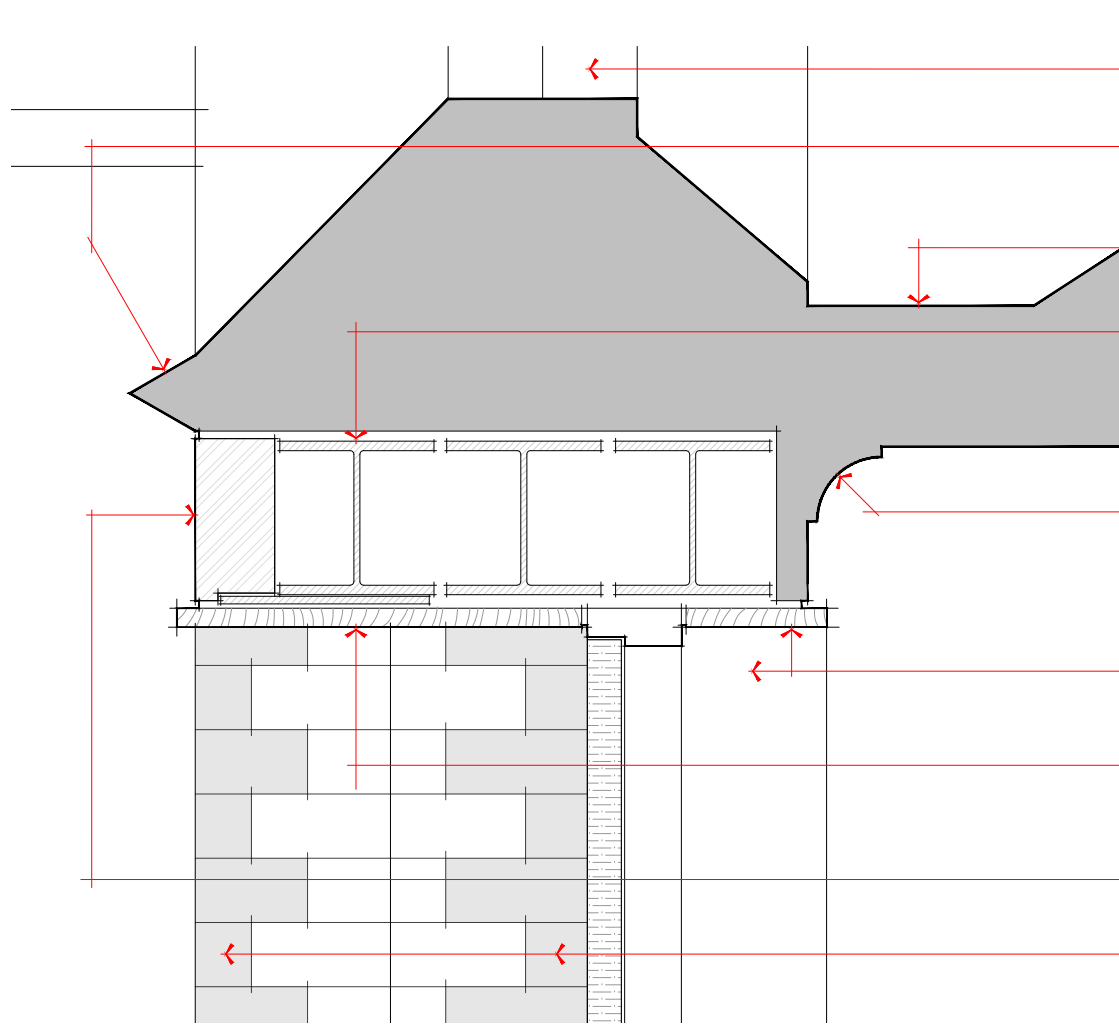

Detail Section at Head (1 to 10)

- A single leaf glazed door in North Aisle with associated oak skirtings/architraves allows for greater flexibility in use.
- The new partition to the Nave terminates at 3000mm high with a oak cornice and rail
- North Aisle window openings.
- Line of abutment gutter above corridor roof finishes.
- The opening is to be supported by 5/6 pre cast concrete lintols to structural engineers design/specification.
- The cornice detail to the corridor is to be carefully removed and reinstated/made good once complete.
- On the Clergy House/Presbytery side the new opening reveal is to be lined (soffit and jambs) with 38mm oak boarding projecting 25mm beyond the walls plastered face to provide a positive stop detail for the plaster and the existing retained skirting.
- The existing lime plaster is to be carefully cur back and removed to allow the new opening to be formed. On completion, the plaster is to be made good in a matching lime based mix back to the new oak linings.
- Proposed oak doors and frame.
- The smooth red (Ruabon or Accrington) brick dogtooth pattern is also to be used at the interface with the oak door frame.
- Level floor finish between North Aisle and adjacent corridor

DO NOT SCALE FROM THIS DRAWING.

ALL DIMENSIONS MUST BE CHECKED ON SITE BY CONTRACTOR PRIOR TO CONSTRUCTION. MANUFACTURE OF ANY COMPONENTS AND ORDERING OF MATERIALS AND EQUIPMENT.

THIS DRAWING AND ASSOCIATED COPYRIGHT REMAINS THE PROPERTY OF BERNARD TAYLOR PARTNERSHIP LIMITED UNLESS OTHERWISE AGREED. ANY UNAUTHORISED USE, REPRODUCTION OR DISTRIBUTION OF THESE PLANS WITHOUT KNOWLEDGE, WHETHER IN WHOLE OR IN PART, IS EXPRESSLY PROHIBITED.

ALL MATERIALS AND WORKMANSHIP TO BE IN ACCORDANCE WITH THE CURRENT BRITISH STANDARDS AND CODES OF PRACTICE.

|     |          |     |                                                                                         |
|-----|----------|-----|-----------------------------------------------------------------------------------------|
| A   | 23/09/26 | AP  | Detail of lintol facing over doors amended in line with planning officers observations. |
| Rev | Date     | Int | Description                                                                             |



CLIENT:  
Manchester Vineyard

PROJECT:  
St. Benedict's Church, Ardwick, Manchester

DESCRIPTION:  
Proposed Door Opening to North Aisle

PURPOSE OF ISSUE:  
Listed Building Consent

DRAWN BY: CHECKED BY: DATE: SCALE @ A1:  
AP 24/07/26 As indicated

JOB NO: STATUS CODE: DRAWING NO: REV:  
4960 S2 122 A

FILE IDENTIFIER:  
SB-BTP-00-S-DR-A-4960\_122

Elizabeth House 486 Didsbury Road Heaton Mersey Stockport SK4 3BS  
0161 443 1221 info@bernardtaylor.co.uk www.btparchitects.co.uk