



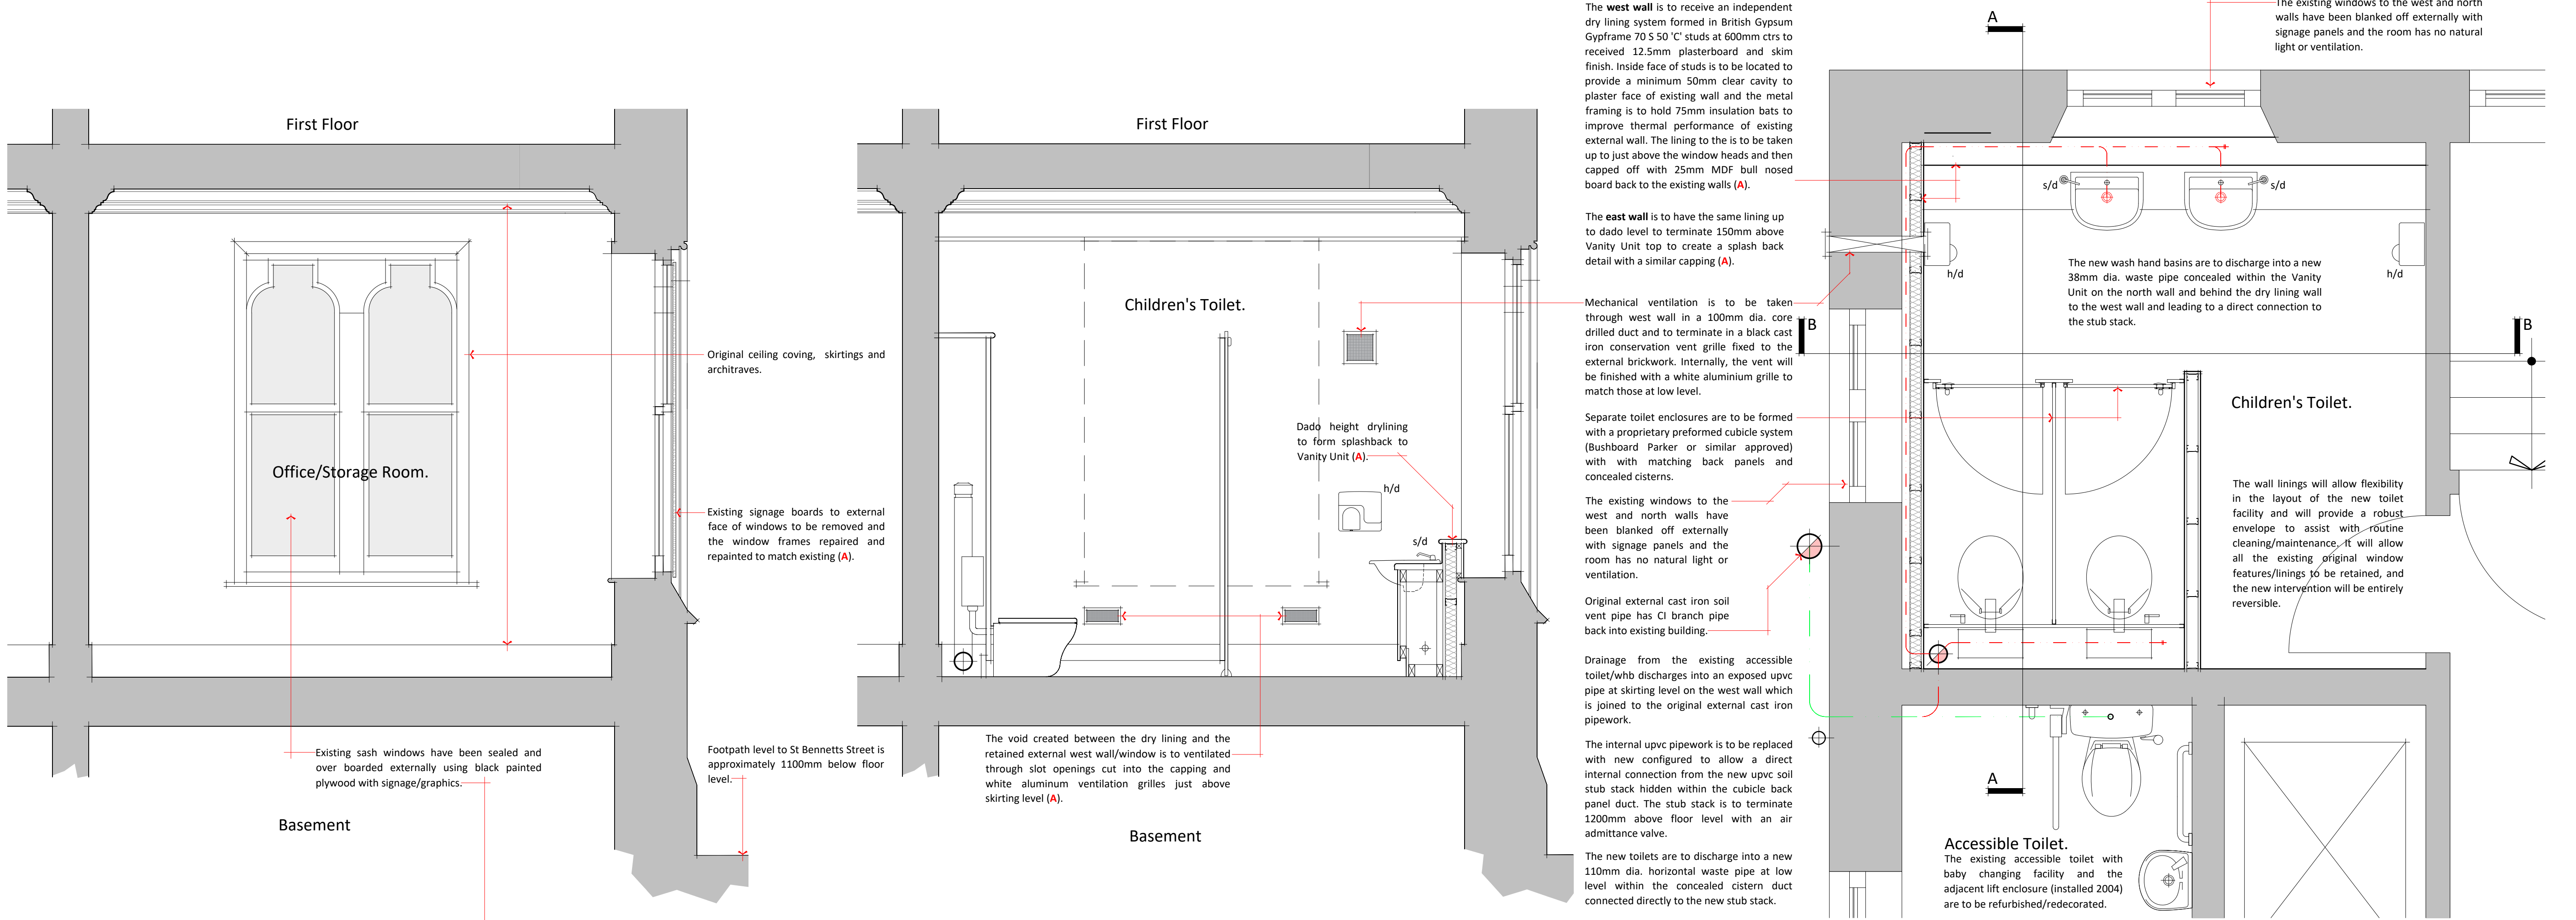

Section A - A Existing West Wall (1 to 20)

Section A - A Proposed West Wall (1 to 20)


Detail Plan of proposed Children's Toilet (1 to 20)

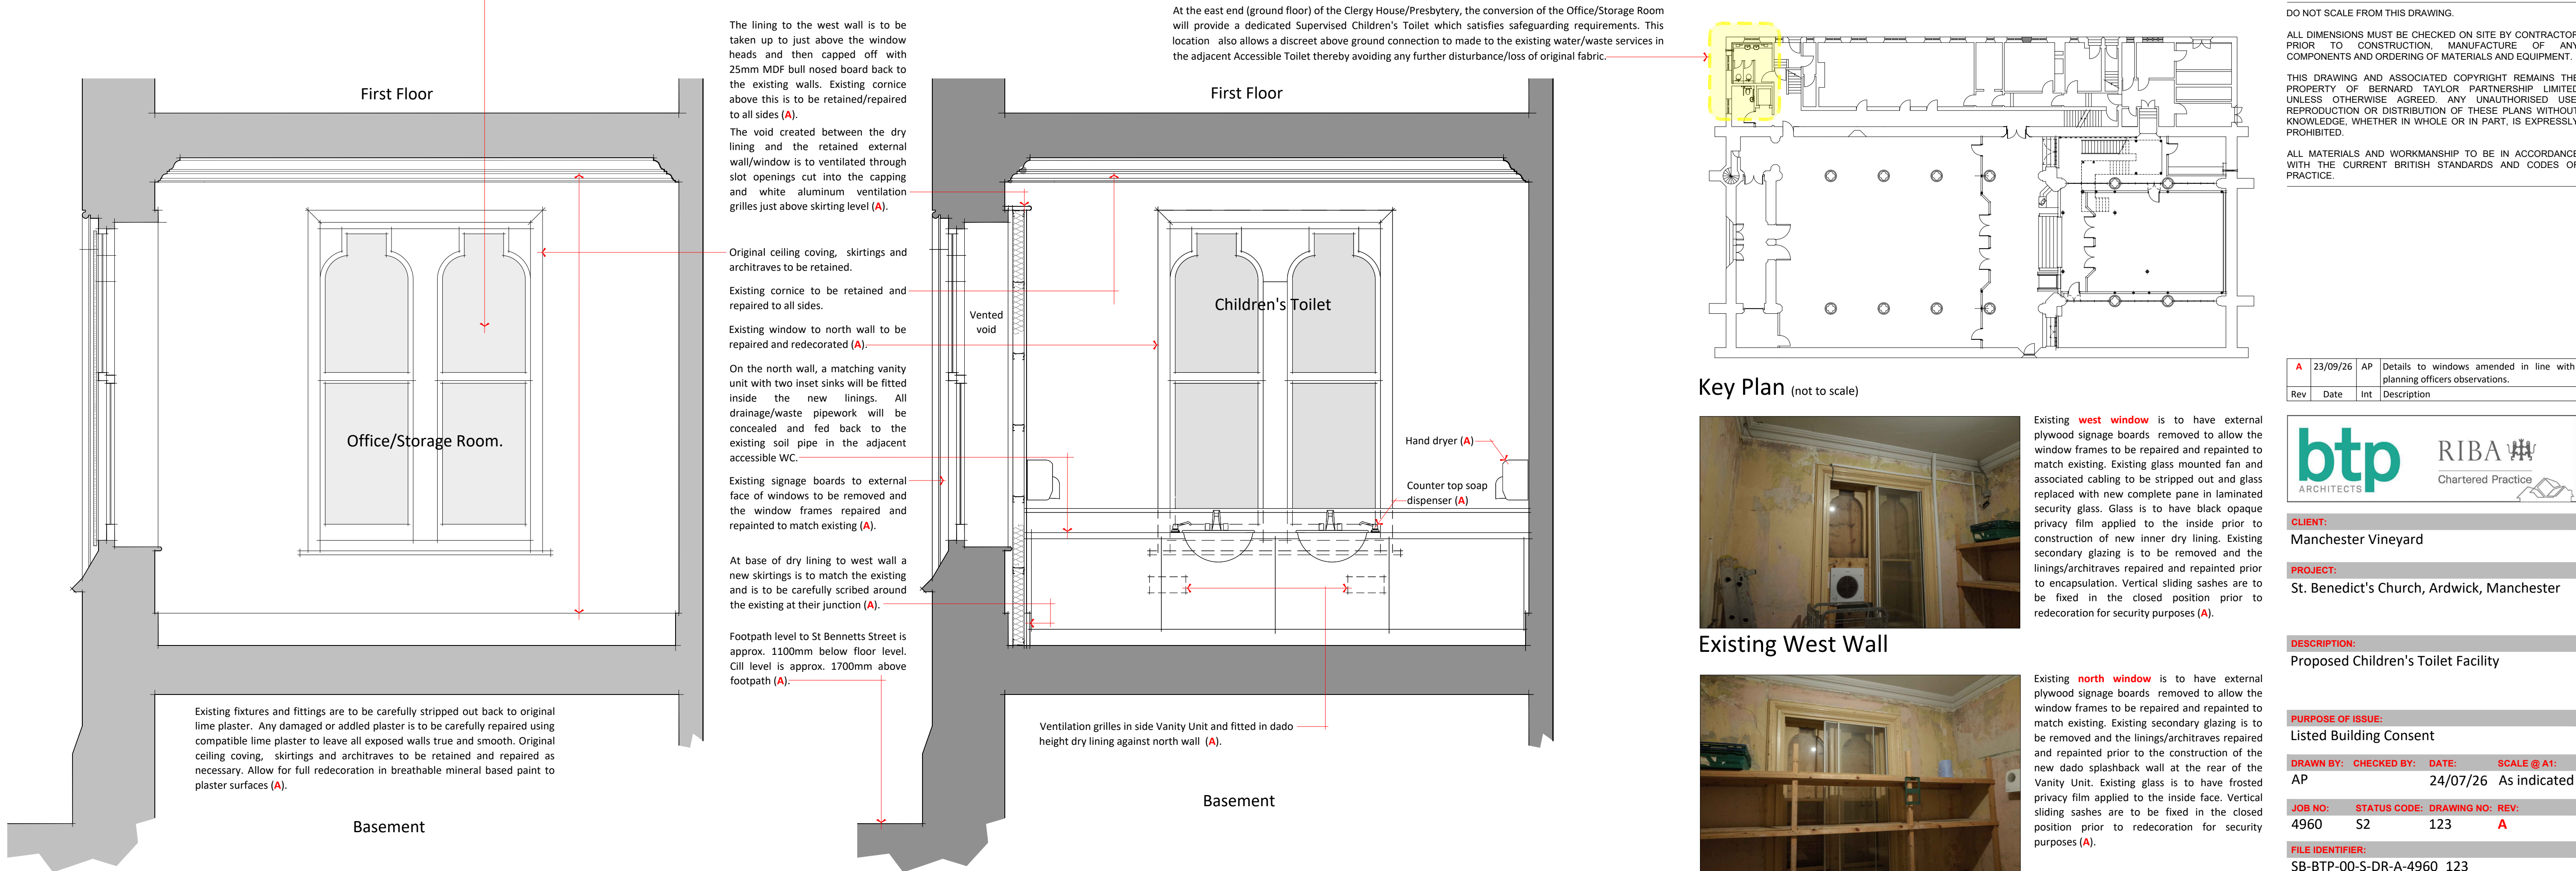

Section B - B Existing North Wall (1 to 20)

Section B - B Proposed North Wall (1 to 20)

Existing North Wall

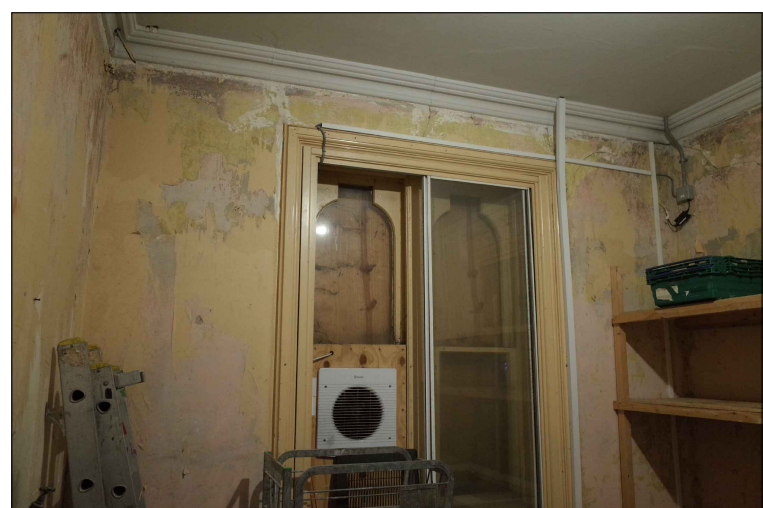

Existing West Wall



Existing North Wall

DO NOT SCALE FROM THIS DRAWING.

ALL DIMENSIONS MUST BE CHECKED ON SITE BY CONTRACTOR PRIOR TO CONSTRUCTION. MANUFACTURE OF ANY COMPONENTS AND ORDERING OF MATERIALS AND EQUIPMENT.

THIS DRAWING AND ASSOCIATED COPYRIGHT REMAINS THE PROPERTY OF BERNARD TAYLOR PARTNERSHIP LIMITED UNLESS OTHERWISE AGREED. ANY UNAUTHORISED USE, REPRODUCTION OR DISTRIBUTION OF THESE PLANS WITHOUT KNOWLEDGE, WHETHER IN WHOLE OR IN PART, IS EXPRESSLY PROHIBITED.

ALL MATERIALS AND WORKMANSHIP TO BE IN ACCORDANCE WITH THE CURRENT BRITISH STANDARDS AND CODES OF PRACTICE.

A	23/09/26	AP	Details to windows amended in line with planning officers observations.
Rev	Date	Int	Description



CLIENT:
Manchester Vineyard

PROJECT:
St. Benedict's Church, Ardwick, Manchester

DESCRIPTION:
Proposed Children's Toilet Facility

PURPOSE OF ISSUE:
Listed Building Consent

DRAWN BY: CHECKED BY: DATE: SCALE @ A1:
AP 24/07/26 As indicated

JOB NO: STATUS CODE: DRAWING NO: REV:
4960 S2 123 A

FILE IDENTIFIER:
SB-BTP-00-S-DR-A-4960_123

Elizabeth House 486 Didsbury Road Heaton Mersey Stockport SK4 3BS
0161 443 1221 info@bernardtaylor.co.uk www.btparchitects.co.uk